




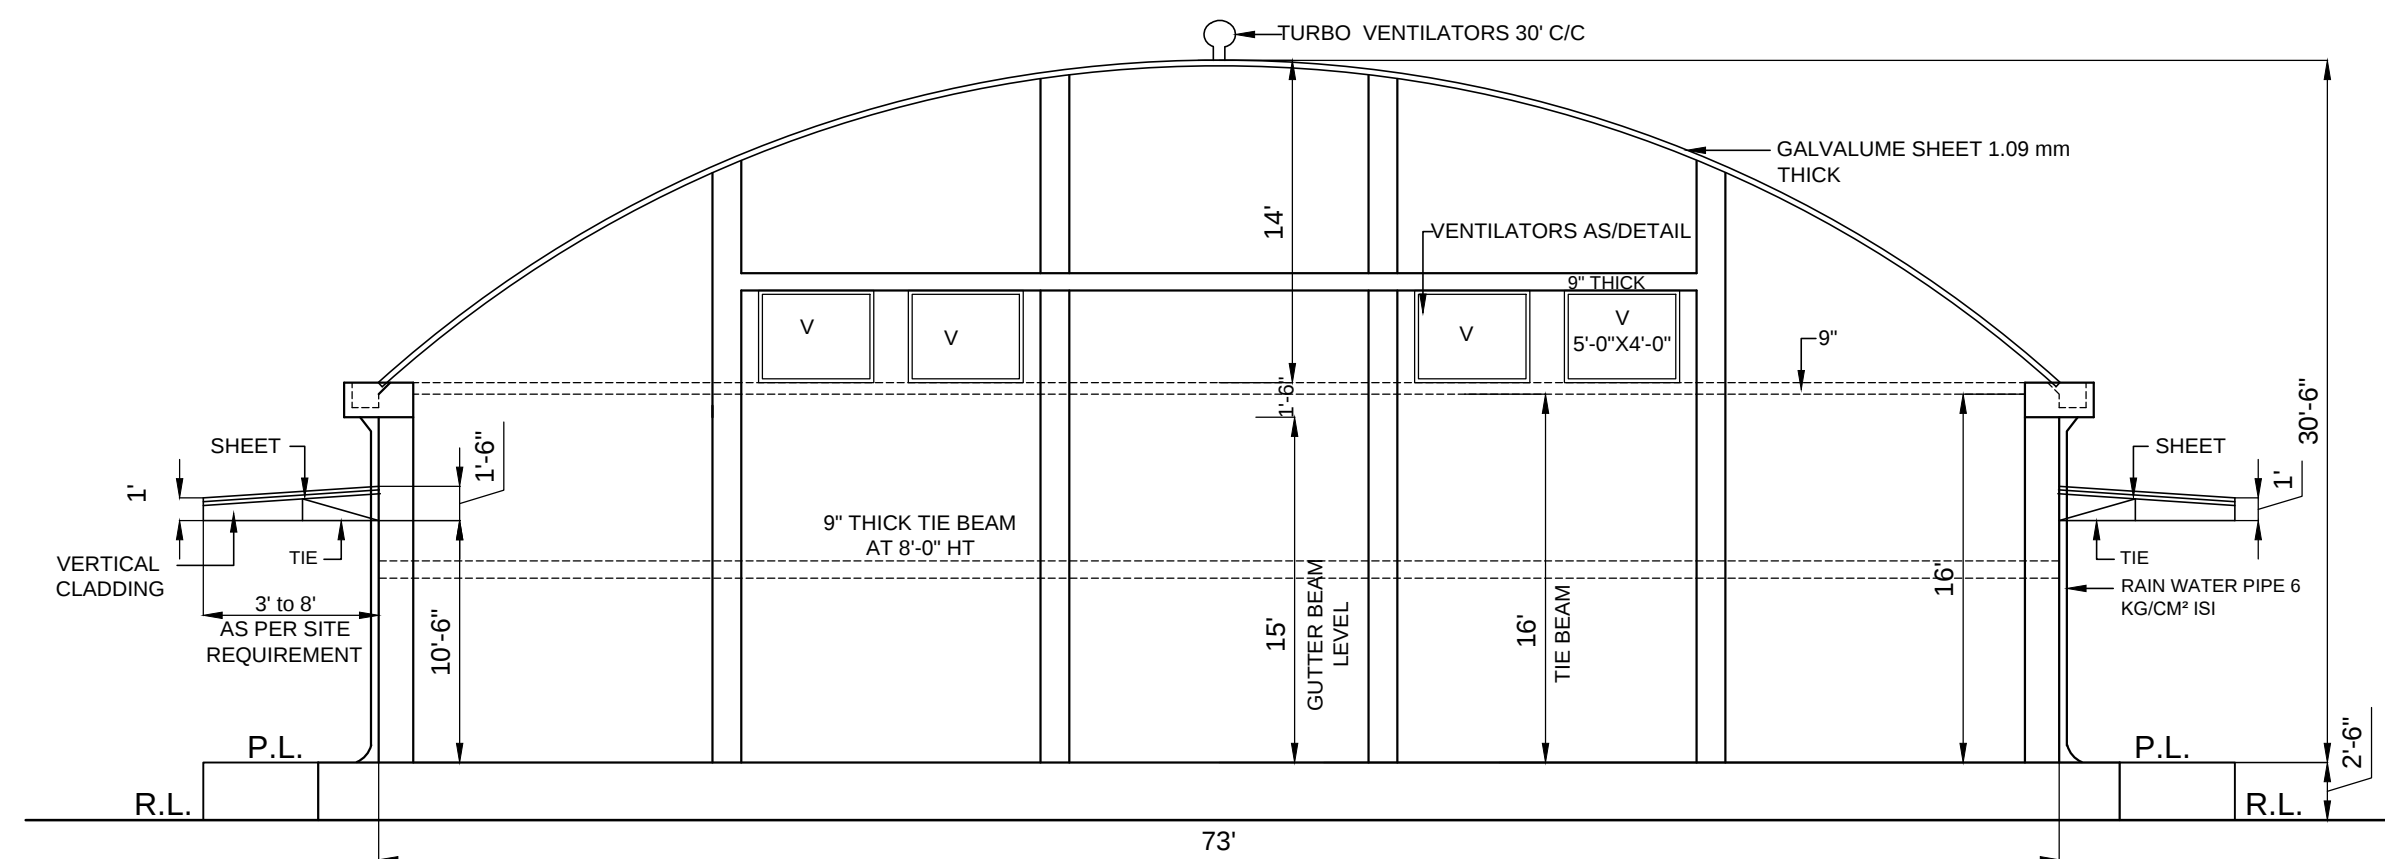


SIDE ELEVATION/SECTION

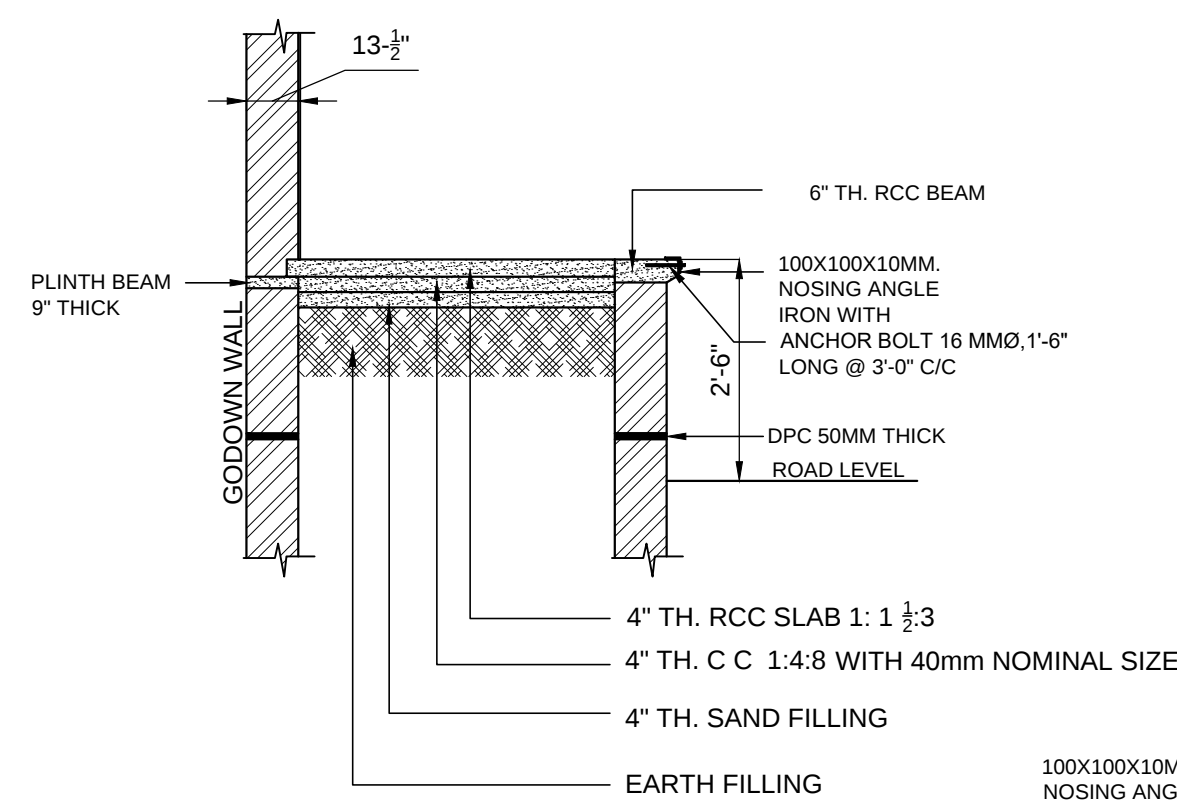


PROPOSED SECTION FOR VERANDAH PLATFORM

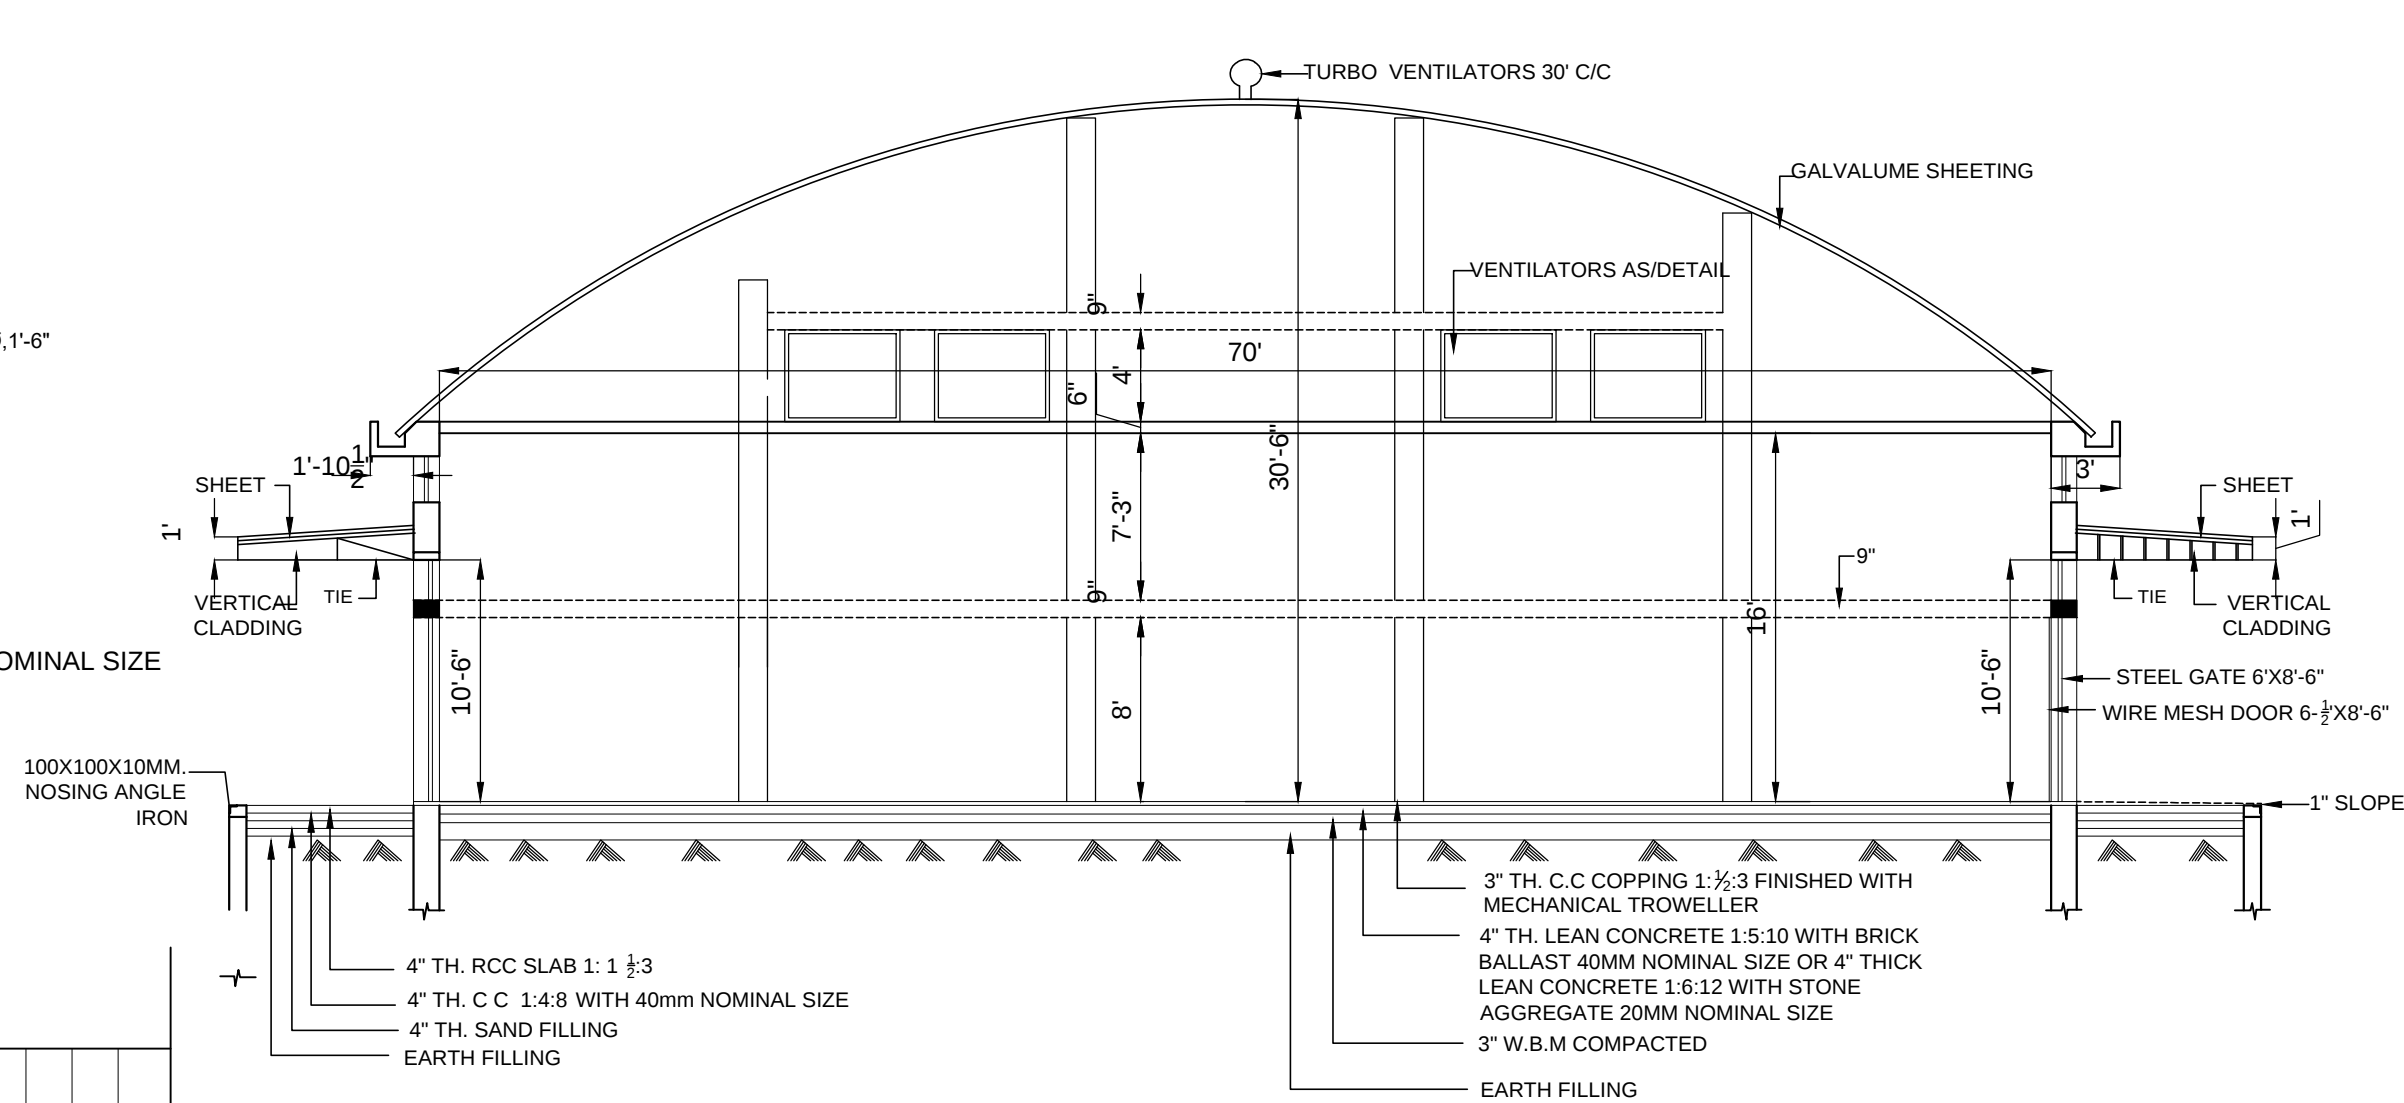


SECTION A-A

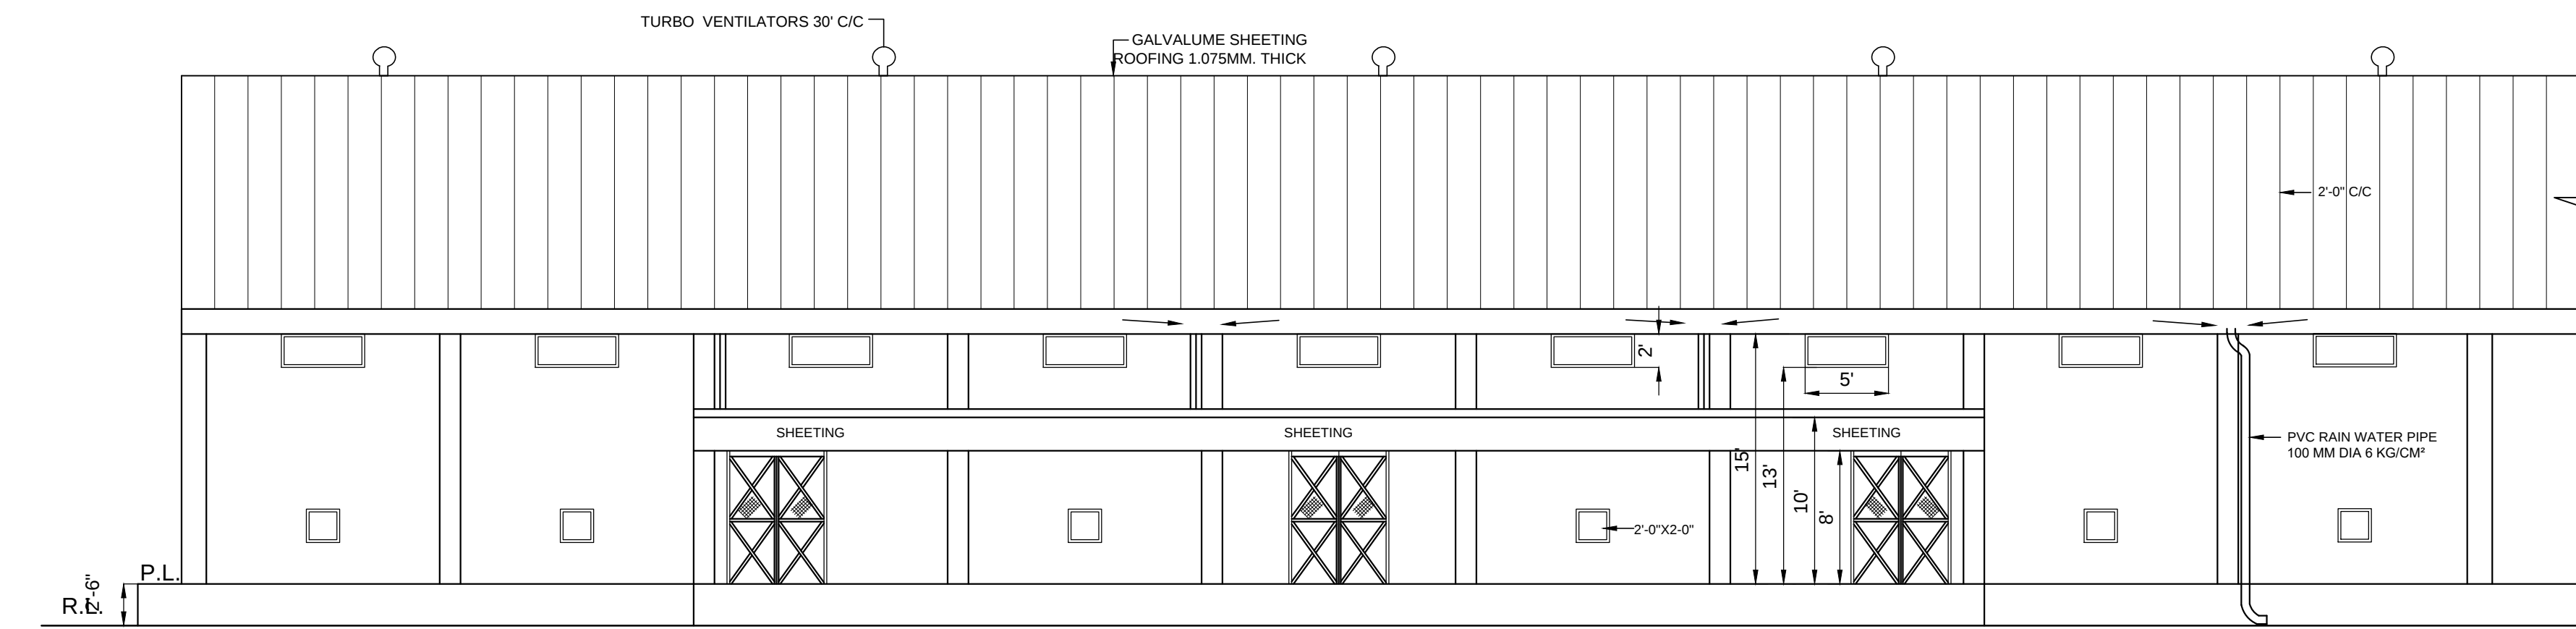


FRONT & REAR ELEVATION

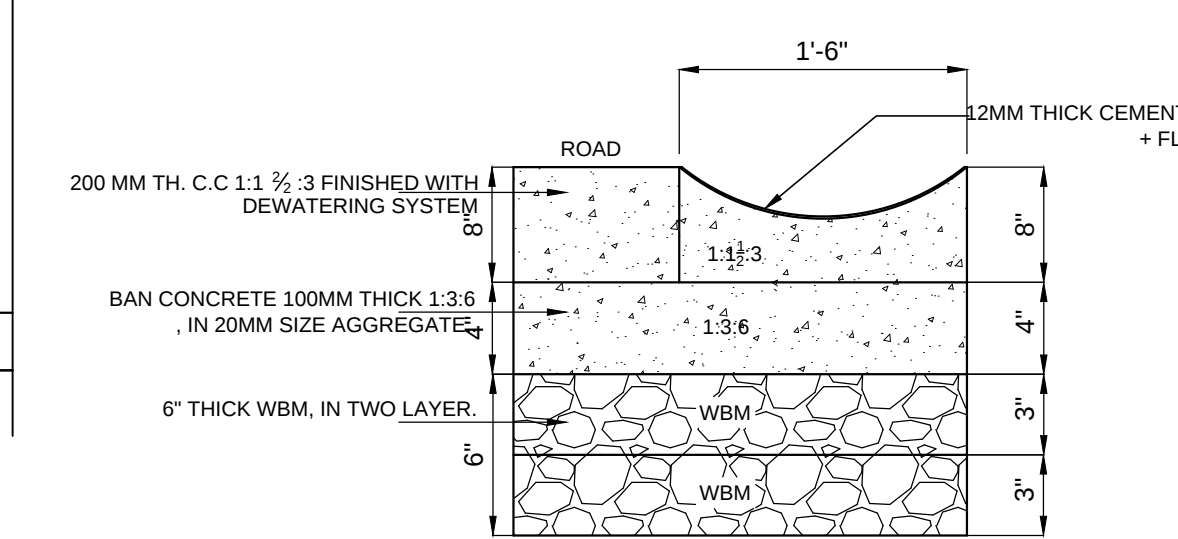


ROAD/DRAIN SECTION

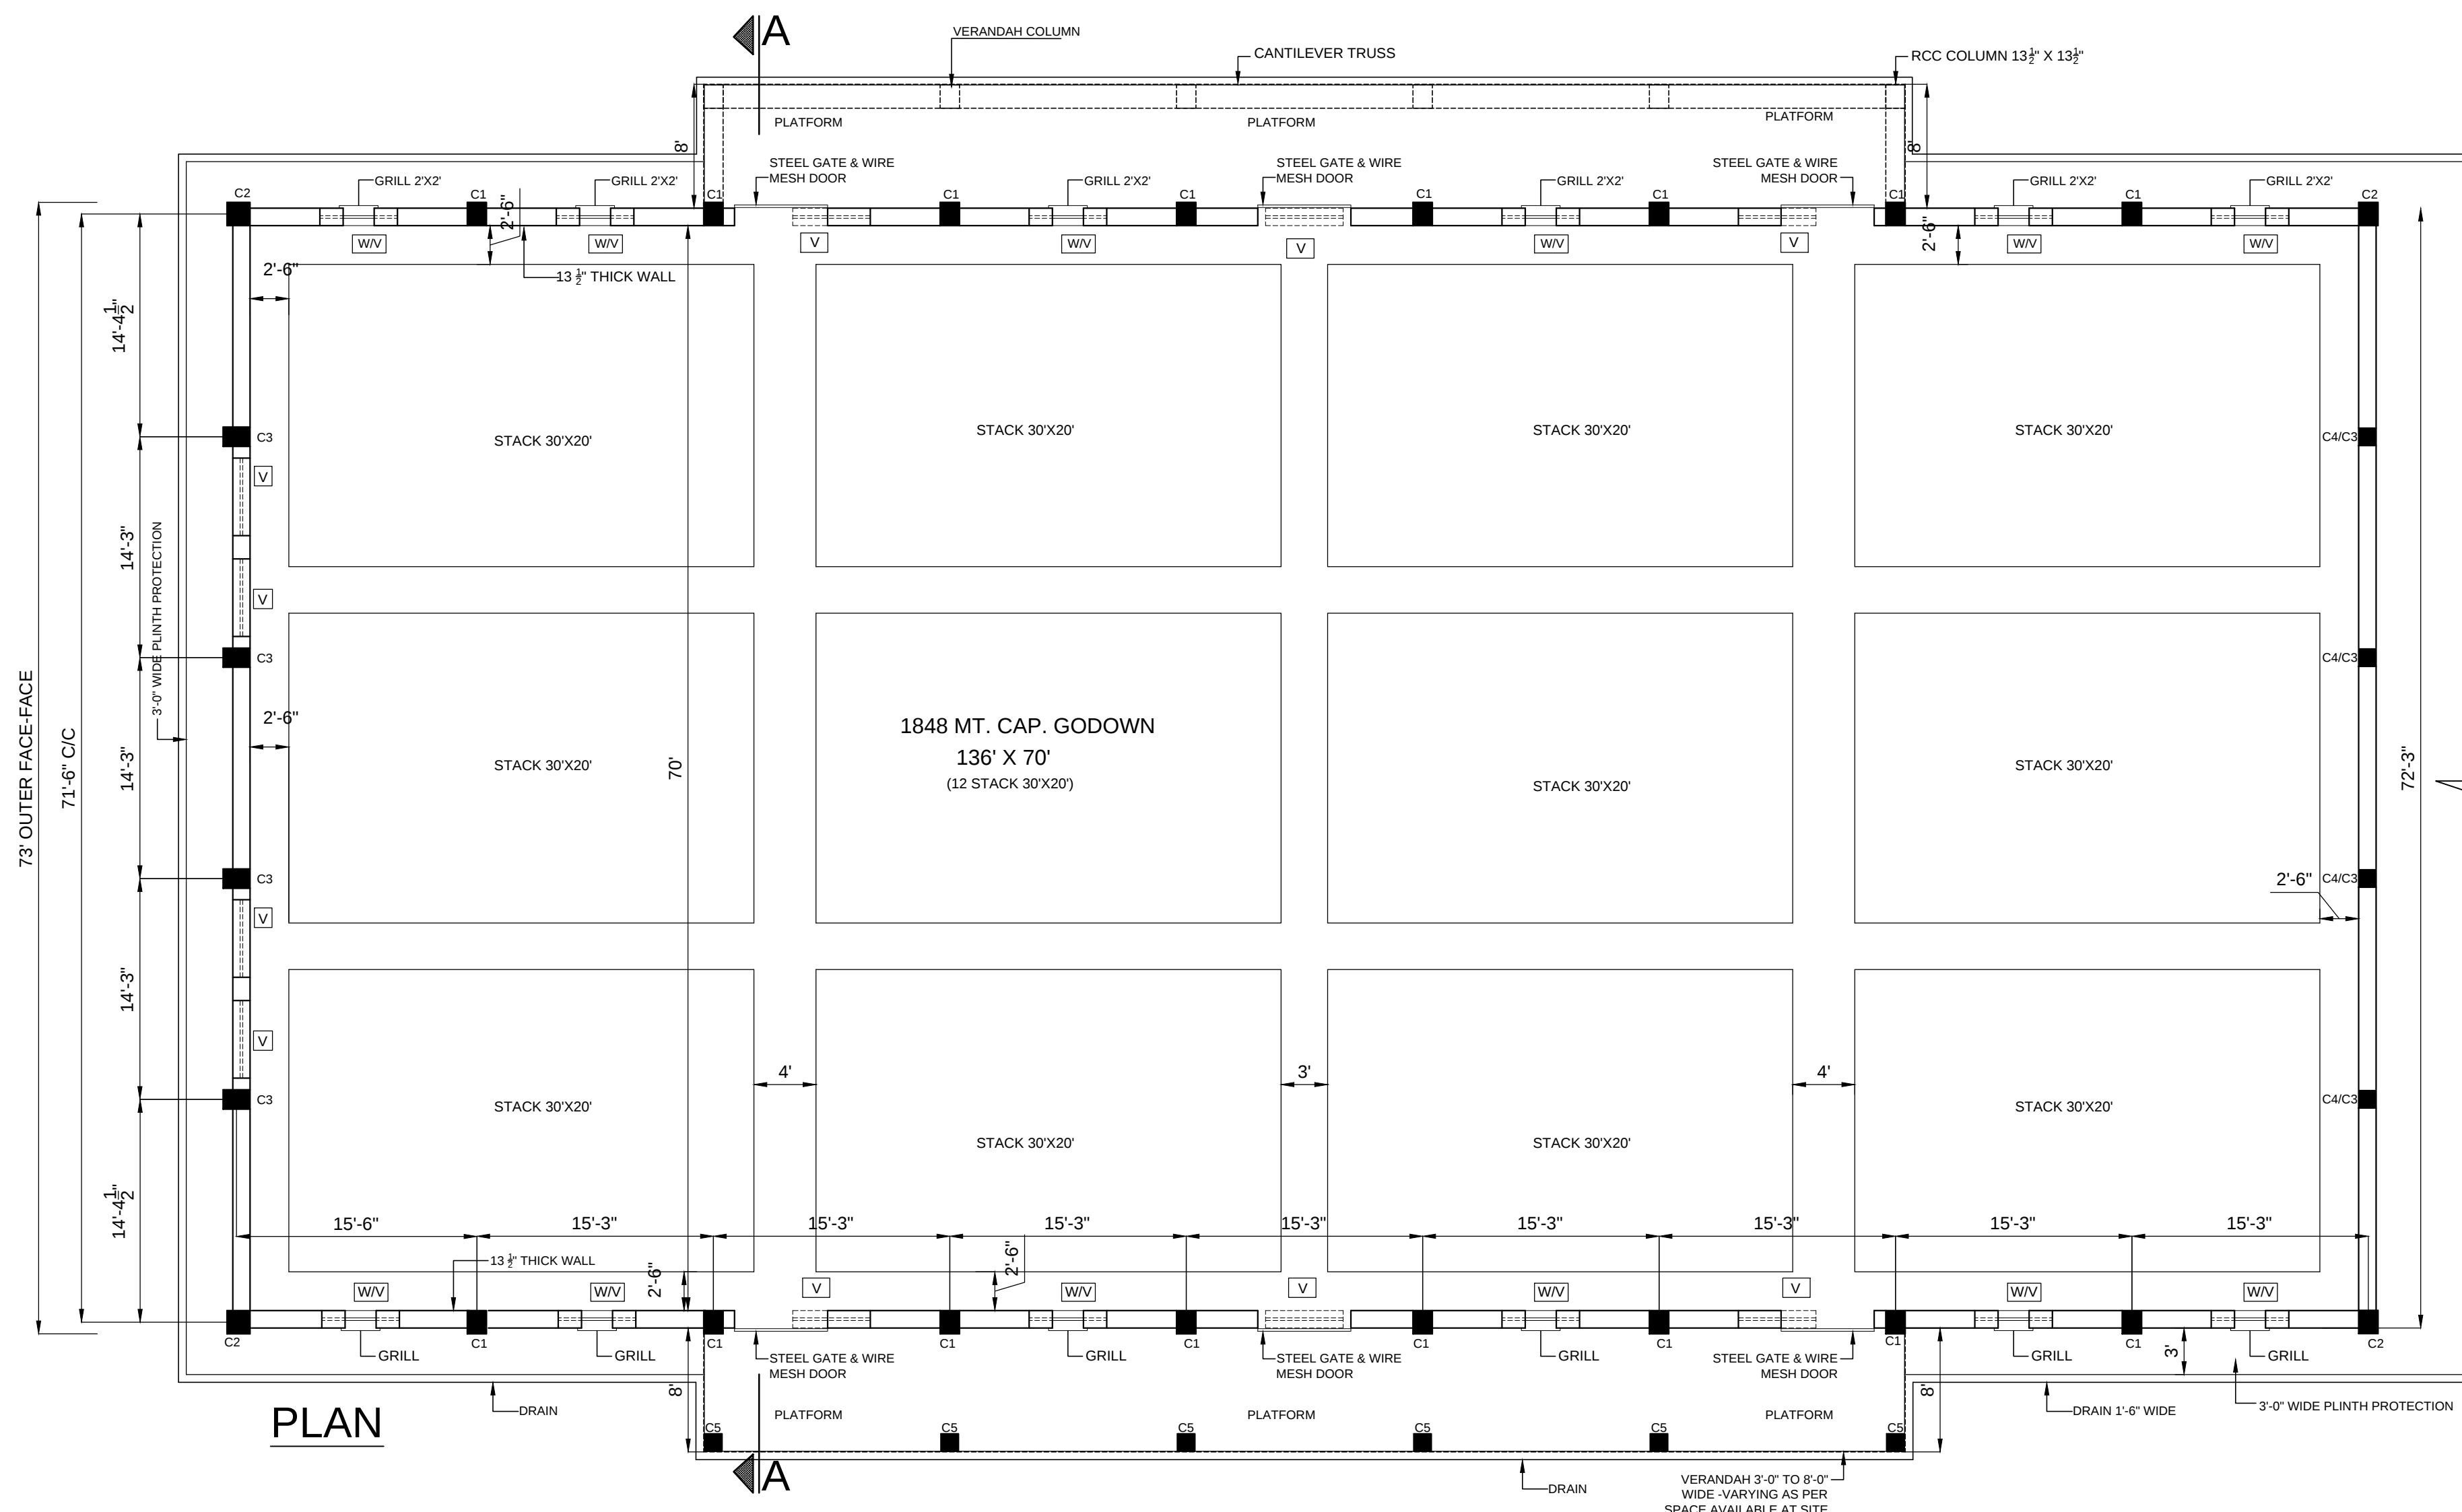

PLAN

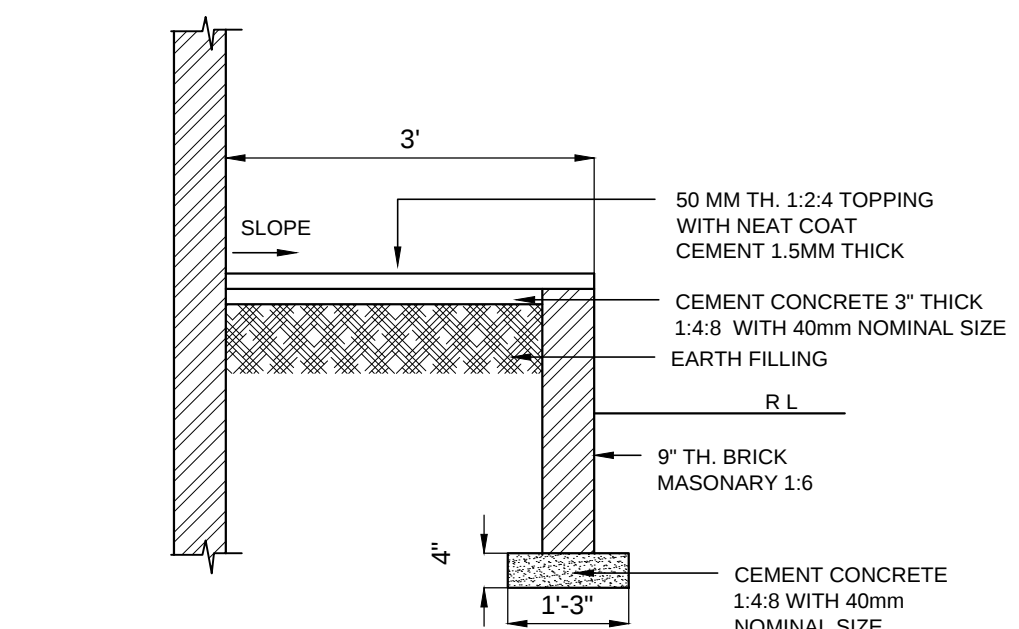

PLINTH PROTECTION

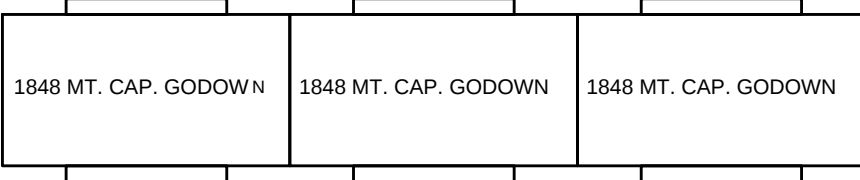

LINE PLAN 5544 MT GODOWN

- NOTE:**
1. CENTER LINE DIMENSION GIVEN OF THE DRAWING SHALL BE MAINTAINED WHILE MAKING ADJUSTMENT FOR 9" TH. BRICK WALL
 2. THE WIDTH OF THE PLATFORM SHALL BE FROM THE FACE OF THE COLUMN TO THE NOSING OF THE PLATFORM.
 3. RCC BAND SHOULD BE PROVIDED ON THE WALLS AS/DETAIL.
 4. STEEL GATE SHOULD BE PROVIDED AS SHOWN IN DRAWING DETAIL.
 5. WIRE MESH DOOR SHOULD BE PROVIDED (AS PER DRAWING)
 6. STEEL VENTILATOR WITH POLYCARBONATE SHEET BE PROVIDED (AS PER DETAIL)

SCHEDULE OF DOORS & WINDOWS			
S.NO.	DESCRIPTION	WIDTH	HEIGHT
1.	STEEL GATE	6'-0"	8'-0"
2.	STEEL WINDOW	2'-0"	2'-0"
3.	STEEL VENTILATOR (OPENABLE)	5'-0"	2'-0"
4.	STEEL VENTILATOR WITH POLYCARBONATE SHEET (FIXED) FOR GABLE WALL	5'-0"	4'-0"
5.	IRON GRILL WITH WIREMESH	2'-0"	2'-0"
6.	WIREMESH DOOR SHUTTER	6'-6"	8'-6"

- NOTE:**
1. LENGTH OF COMPARTMENT 136' CONVENTIONAL
 2. WIDTH OF GODOWN (i) FOR 48' & 58' GODOWN WITH ROAD ON ONE SIDE
(ii) FOR 70' & 90' GODOWN WITH ROAD ON BOTH SIDE AND ROAD WIDTH 50'-0" BETWEEN GODOWN TO GODOWN
 3. PLATFORM WIDTH : MINIMUM 3' & MAXIMUM 8' AS PER SITE CONDITION
 4. PLATFORM LENGTH :
1000MT 90' (INSIDE LENGTH OF GODOWN) — 47'-0"
1920MT 136' (INSIDE LENGTH OF GODOWN) — 77'-6"
2400MT 166'-6" (INSIDE LENGTH OF GODOWN) — 108'-0"
2880MT 197'-0" (INSIDE LENGTH OF GODOWN) — 138'-6"
 5. SIZE OF RCC COLUMN
C1 : 15"X18"
C2 : 18"X21"
C3 : 15"X21"
C4 : 13½"X13½"
C5 : 13½"X13½"
 6. SIZE OF VERANDAH PLATFORM COLUMN
C5 : 13½"X13½"

REVISED ON 07-11-2012/02-12-2016



HARYANA STATE WAREHOUSING CORPORATION

PROP. PLAN OF 12 STACK FOR 1848MTs, GODOWN

DRAWN BY
RAGHUBIR SINGH HDM

OFFICE OF THE
EXECUTIVE ENGINEER
VANEET CHAWLA

CHECKED BY
LOVLEEN SDE, H.O.

SCALE
1/8" = 1'-0"

DRAWING
No.2