


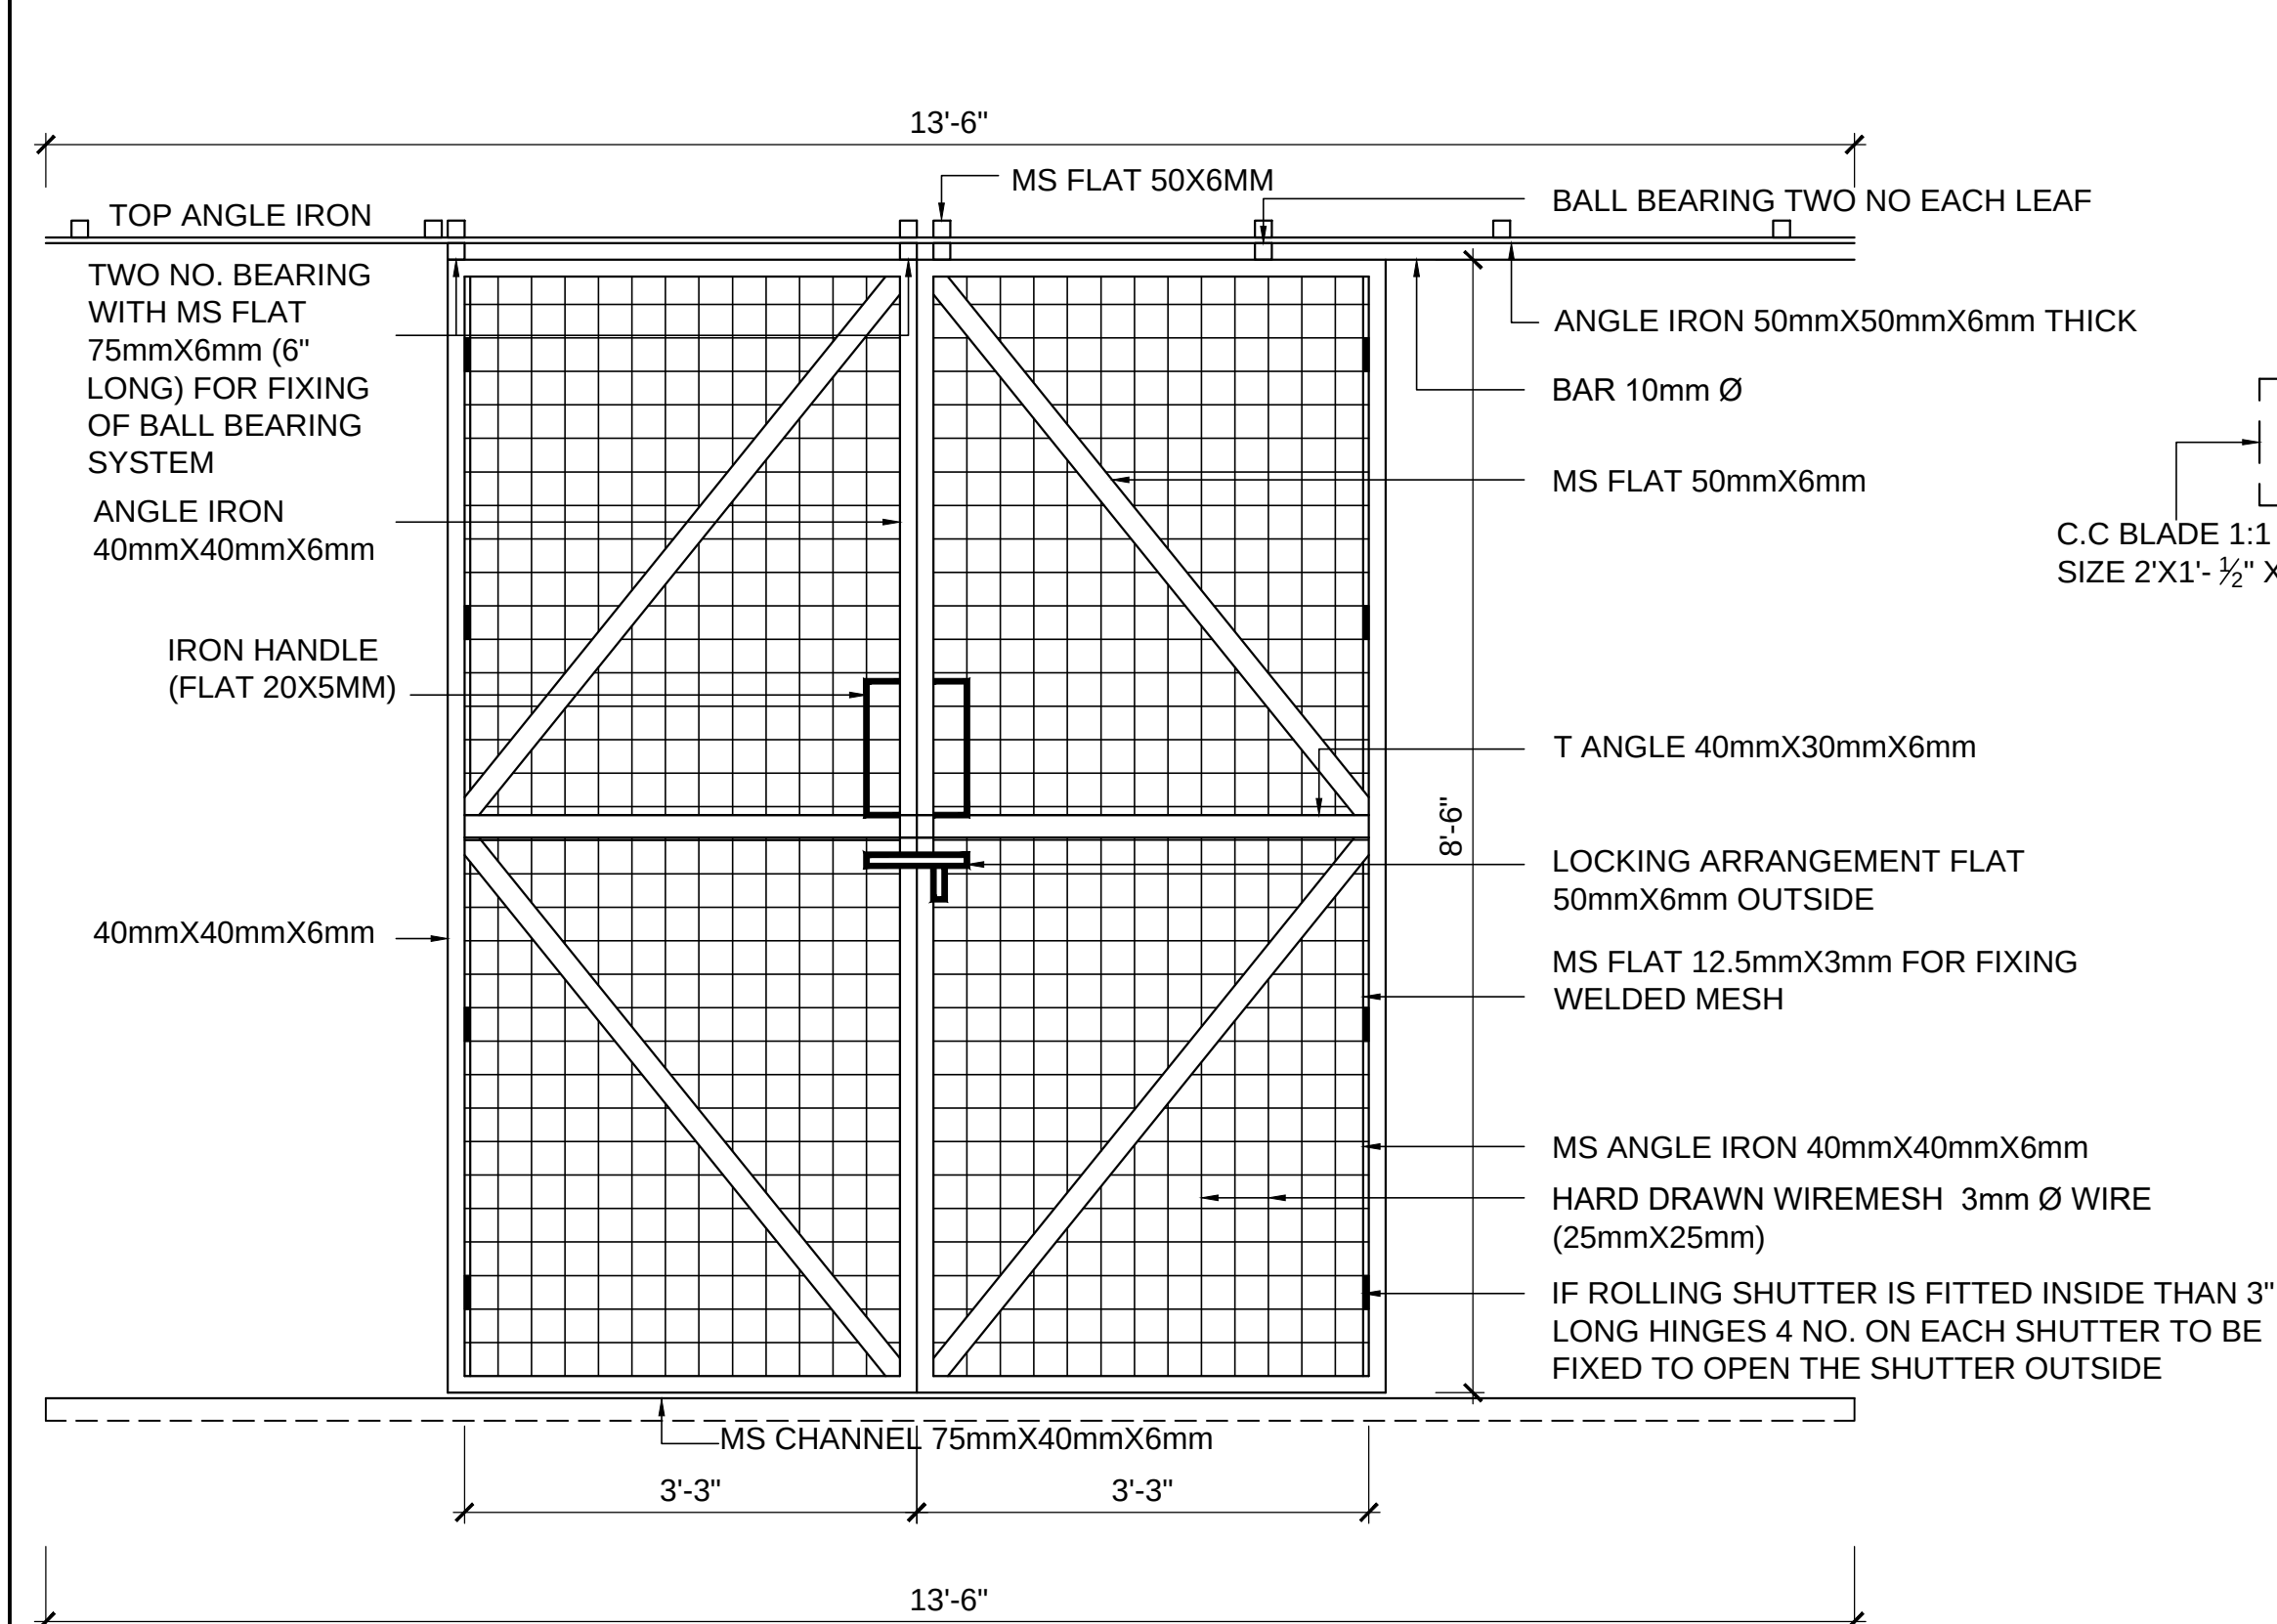
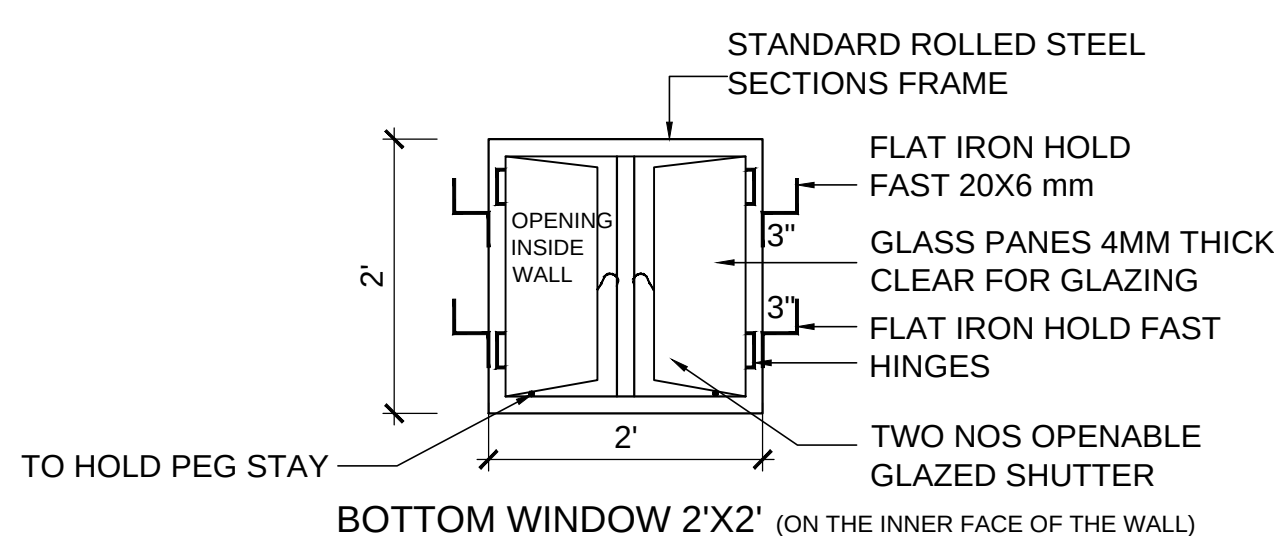
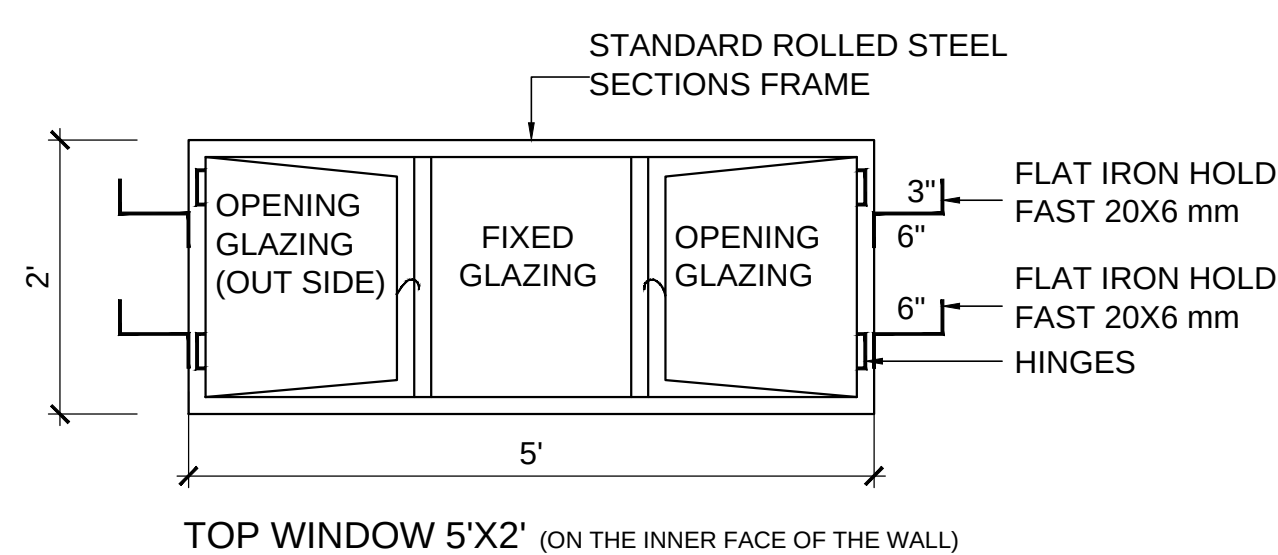


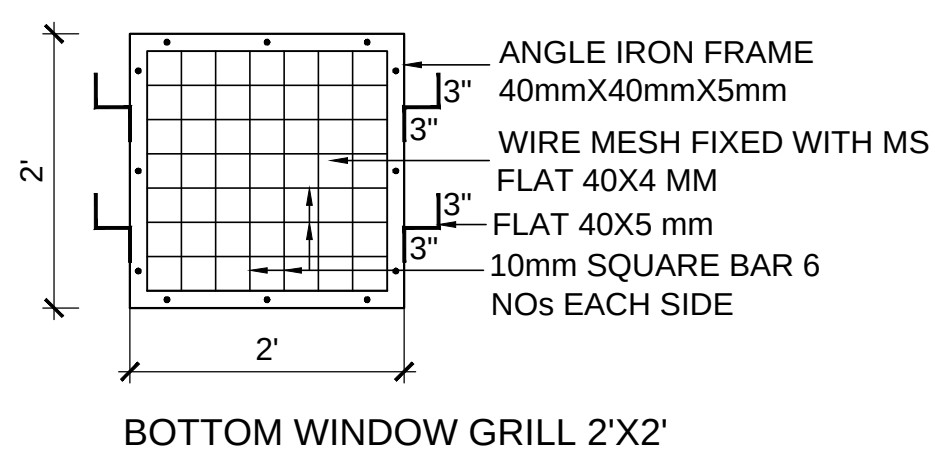


WIREMESH DOOR VIEW

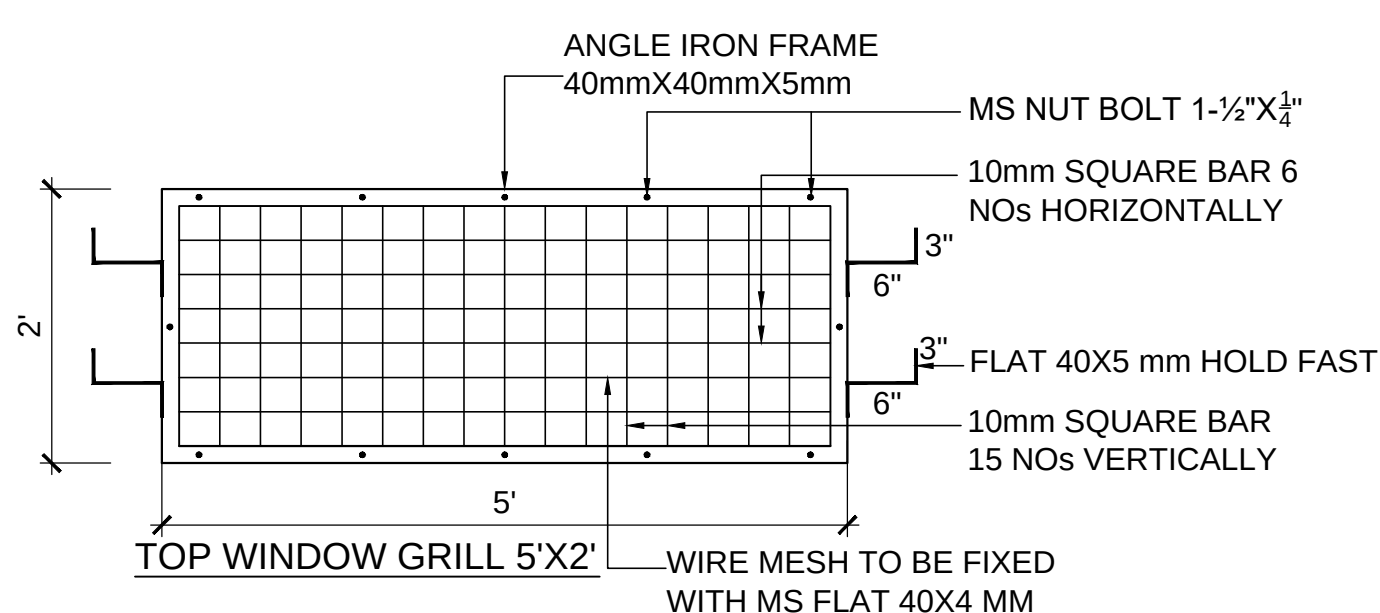


REVISED DRAWING FOR STEEL GATE
DETAIL OF STEEL GATE 6'X8'

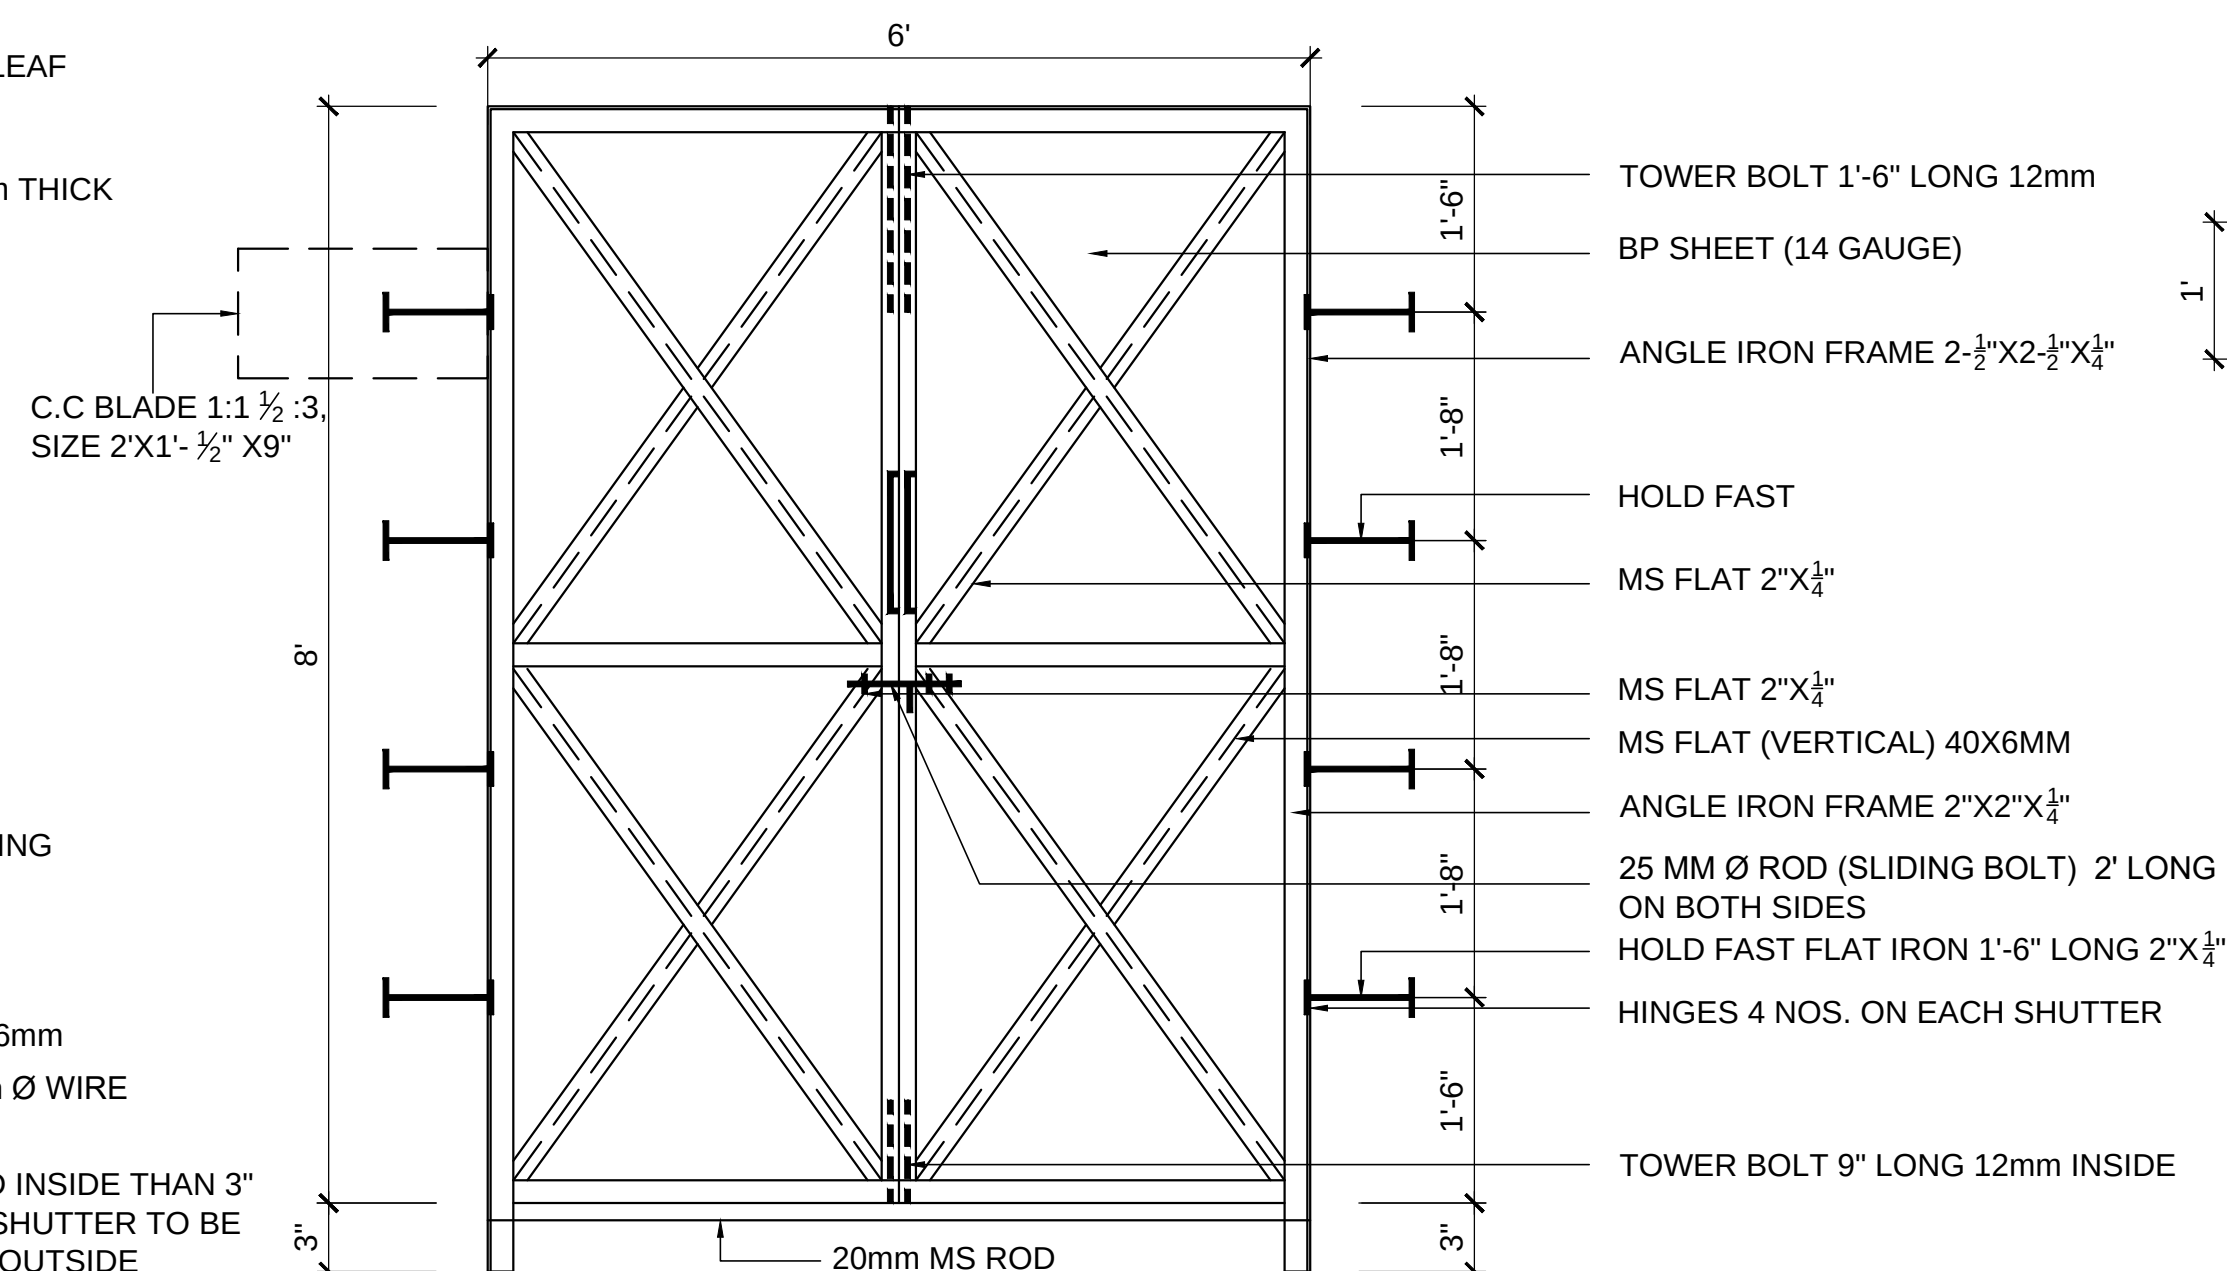


ELEVATION OUTSIDE

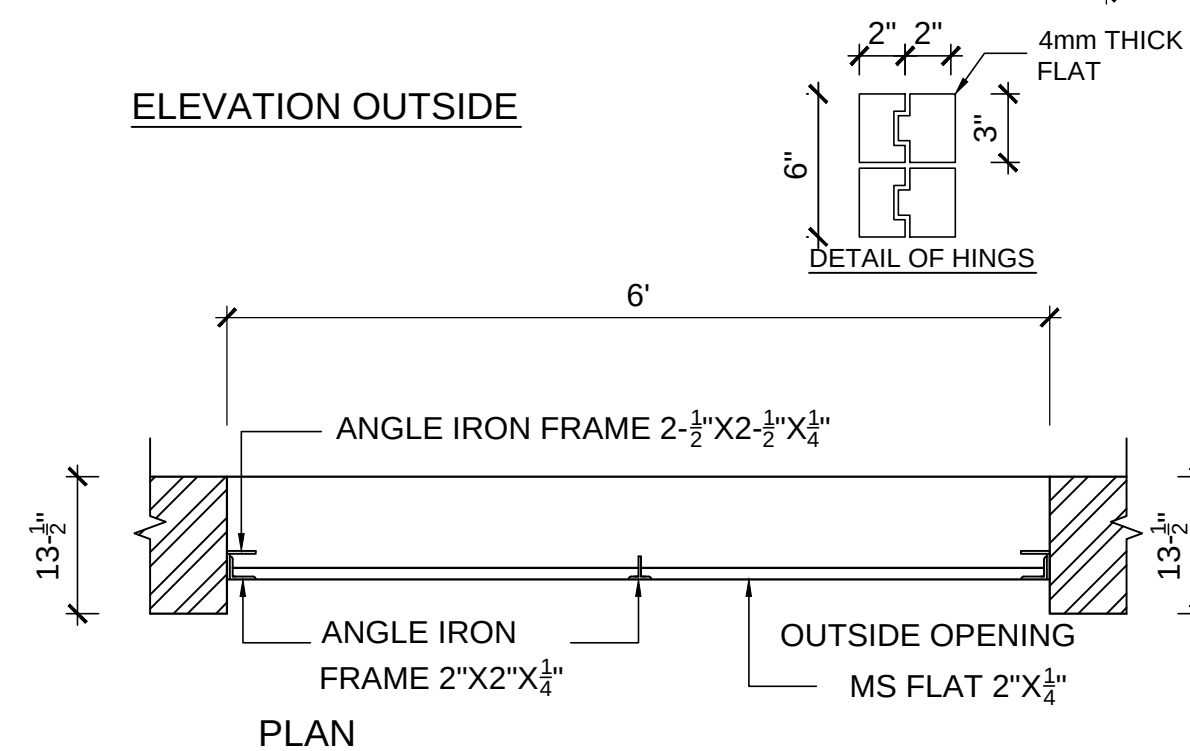

PLAN

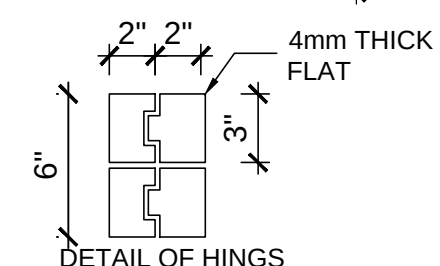

S.No	NOTES
1.	MS FLAT WILL BE FIXED OVER B.P. SHEET WITH ELECTRIC WELDING FROM BOTH SIDES ON ENTIRE LENGTH
2.	NO ANGLE IRON CUT PIECE WILL BE USED IN ANGLE IRON FRAME AND CHOWKHAT
3.	FOUR NOS IRON HINGE HAND MADE 6\"/>

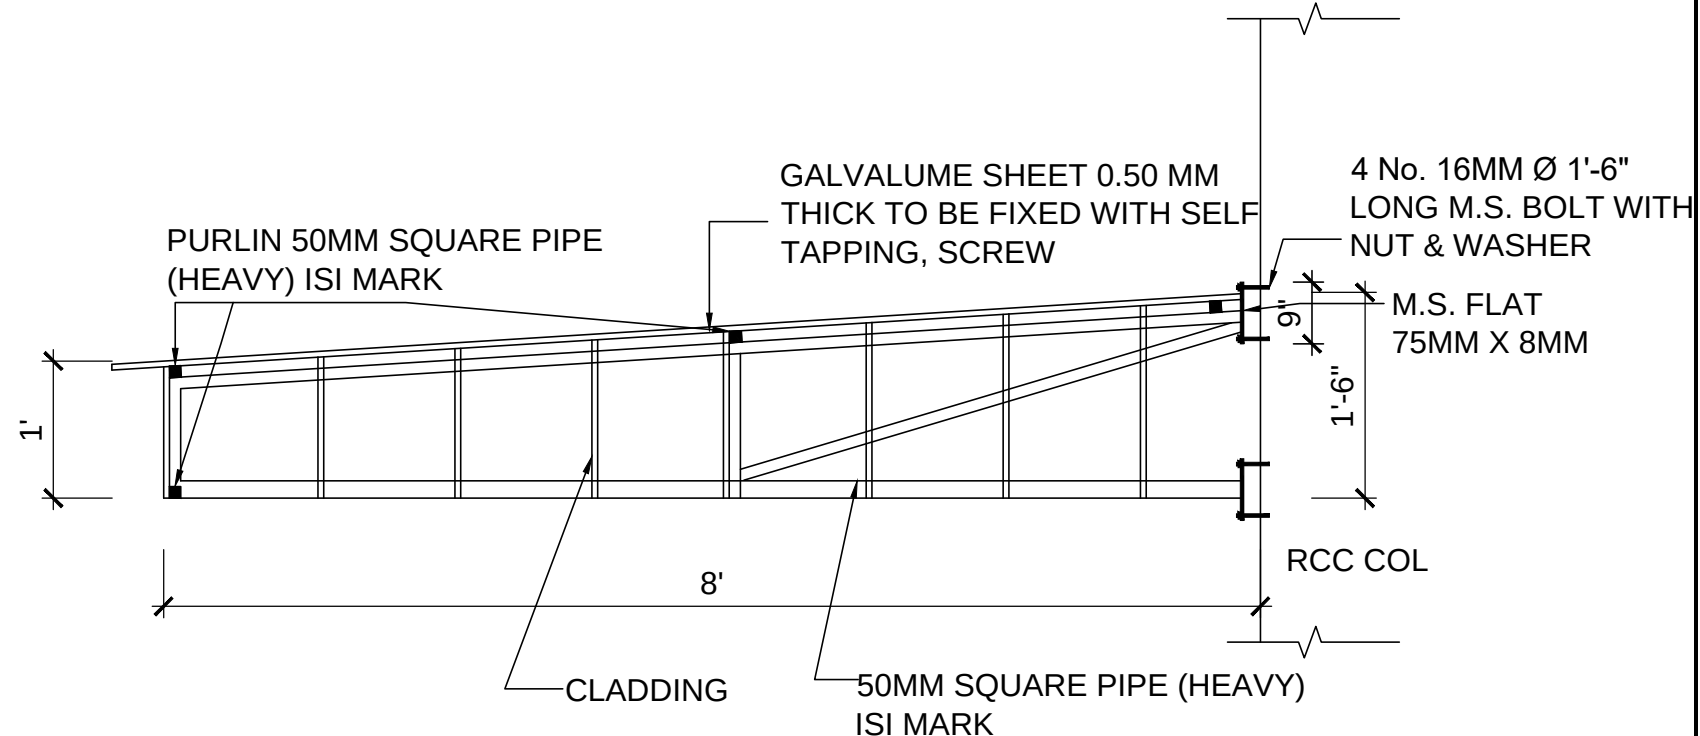

SIDE VIEW OF VERANDAH TRUSS

- NOTE:**
1. CENTER LINE DIMENSION GIVEN OF THE DRAWING SHALL BE MAINTAINED WHILE MAKING ADJUSTMENT FOR 9" TH. BRICK WALL.
 2. THE WIDTH OF THE PLATFORM SHALL BE FROM THE FACE OF THE COLUMN TO THE NOSING OF THE PLATFORM.
 3. RCC BAND SHOULD BE PROVIDED ON THE WALLS AS/DETAIL.
 4. STEEL GATE SHOULD BE PROVIDED AS SHOWN IN DRAWING DETAIL.

SCHEDULE OF DOORS & WINDOWS			
S.NO.	DESCRIPTION	WIDTH	HEIGHT
1.	STEEL GATE	6'-0"	8'-0"
2.	STEEL WINDOW	2'-0"	2'-0"
3.	STEEL VENTILATOR (OPENABLE)	5'-0"	2'-0"
4.	STEEL VENTILATOR (FIXED) WITH POLYCARBONATE SHEET (FIXED) FOR GABLE WALL	5'-0"	4'-0"
5.	IRON GRILL WITH WIREMESH	2'-0"	2'-0"
6.	WIREMESH DOOR SHUTTER	6'-6"	8'-6"

- NOTE:**
1. LENGTH OF COMPARTMENT 136' CONVENTIONAL
 2. WIDTH OF GODOWN (i) FOR 48' & 58' GODOWN WITH ROAD ON ONE SIDE
(ii) FOR 70' & 90' GODOWN WITH ROAD ON BOTH SIDE AND ROAD WIDTH 50'-0" BETWEEN GODOWN TO GODOWN
 3. PLATFORM WIDTH : MINIMUM 3' & MAXIMUM 8' AS PER SITE CONDITION

REVISED ON 07-11-2012/02-12-2016



HARYANA STATE WAREHOUSING CORPORATION

DETAILED DRG OF STEEL GATE, WIRE MESH GATE / SLIDING WINDOW, VENTILATORS, GLAZED WINDOW & VER TRUSSES

DRAWN BY
RAGHUBIR
SINGH
HDM

OFFICE OF THE
EXECUTIVE ENGINEER
VANEET CHAWLA

CHECKED BY
LOVLEEN
SDE, H.O.

SCALE
1/8" = 1'-0"

DRAWING
No.3