



Legend			
	TPS Boundary		Original plot Number
	Village Boundary		Society Plot Boundary
	Revenue Plot		Proposed ODP Road
	Revenue Number		Existing Road
	Original Plot Boundary		Building Footprint
	Shed		Water Bodies
	Compound Wall		Agriculture Bund
	Fencing		High Tension Line

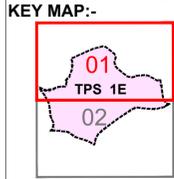

Map No. 02 Original Plot Plan
Draft Town Planning Scheme No.1E, DNH


Publication u/s- 59 of DNH, Daman and Diu Town and Country Planning Act, 1974

 Scale :- 1 : 2,000

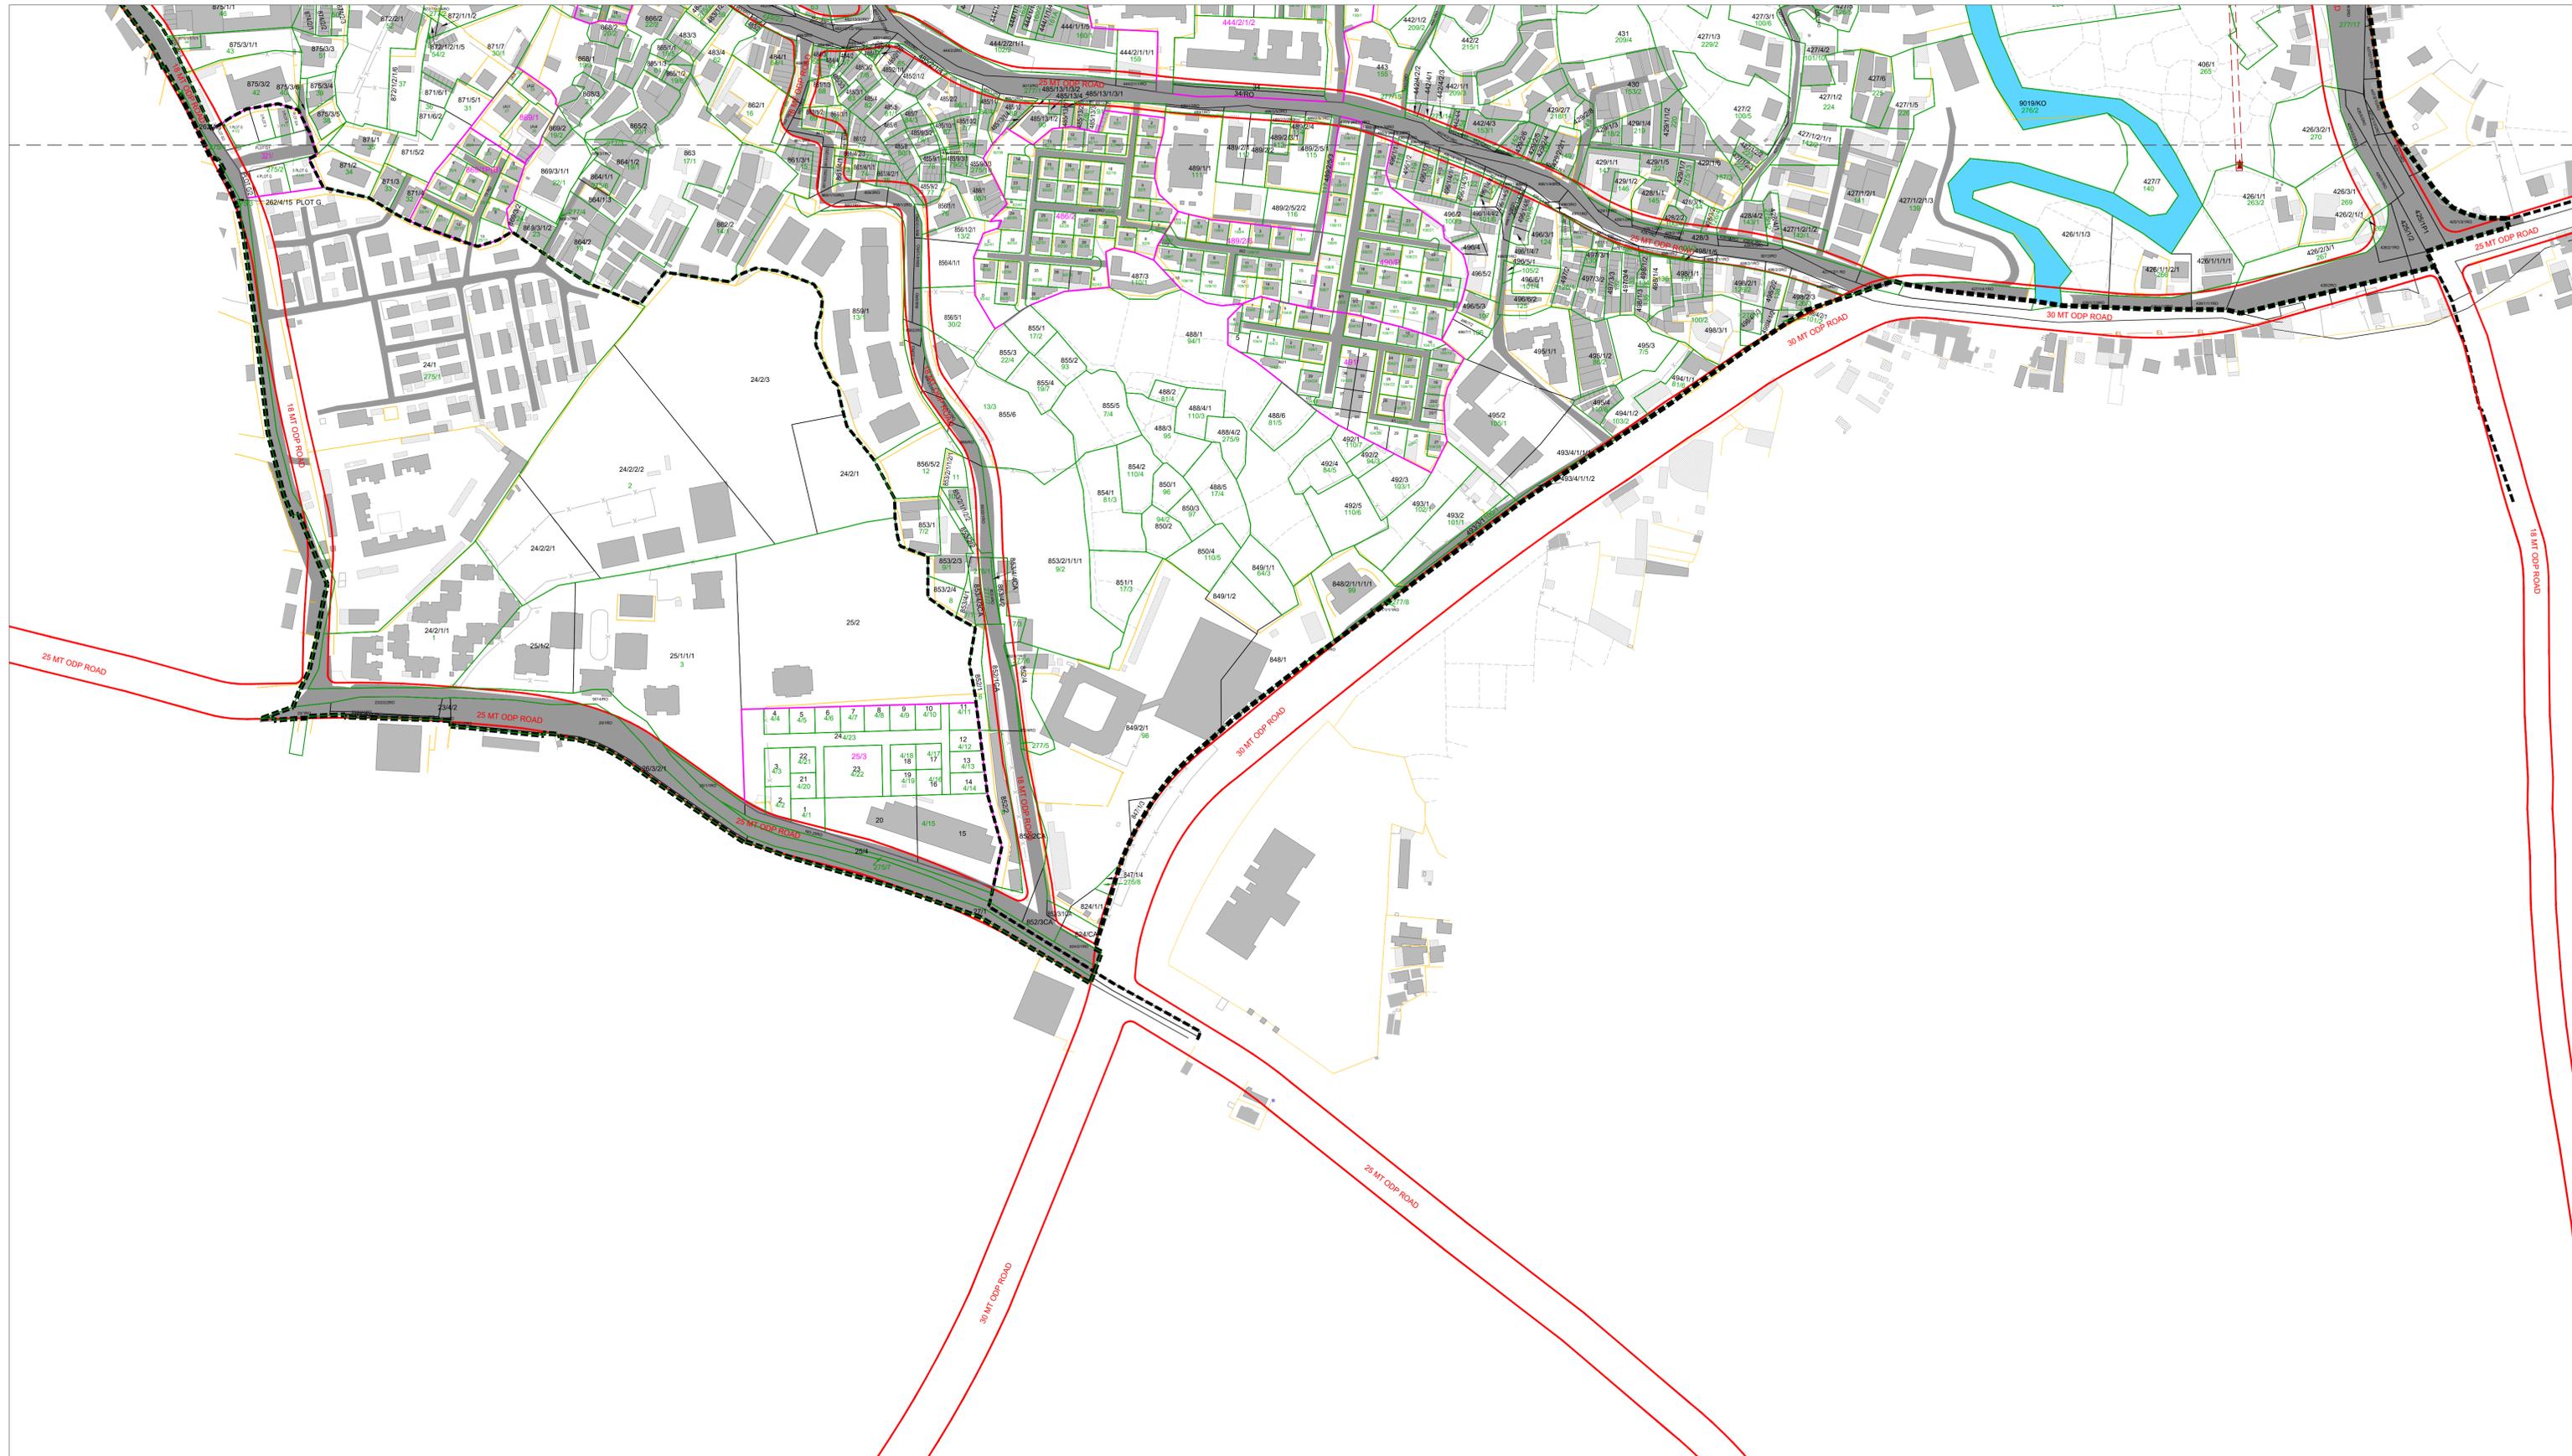

Legend			
	TPS Boundary		Original plot Number
	Village Boundary		Society Plot Boundary
	Revenue Plot		Proposed ODP Road
	Revenue Number		Existing Road
	Original Plot Boundary		Building Footprint
	Shed		Compound Wall
	Water Bodies		Agriculture Bund
	High Tension Line		Fencing

KEY MAP:-

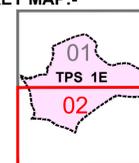


Map No. 02 Original Plot Plan


Draft Town Planning Scheme No.1E, DNH

Publication u/s- 59 of DNH, Daman and Diu Town and Country Planning Act, 1974




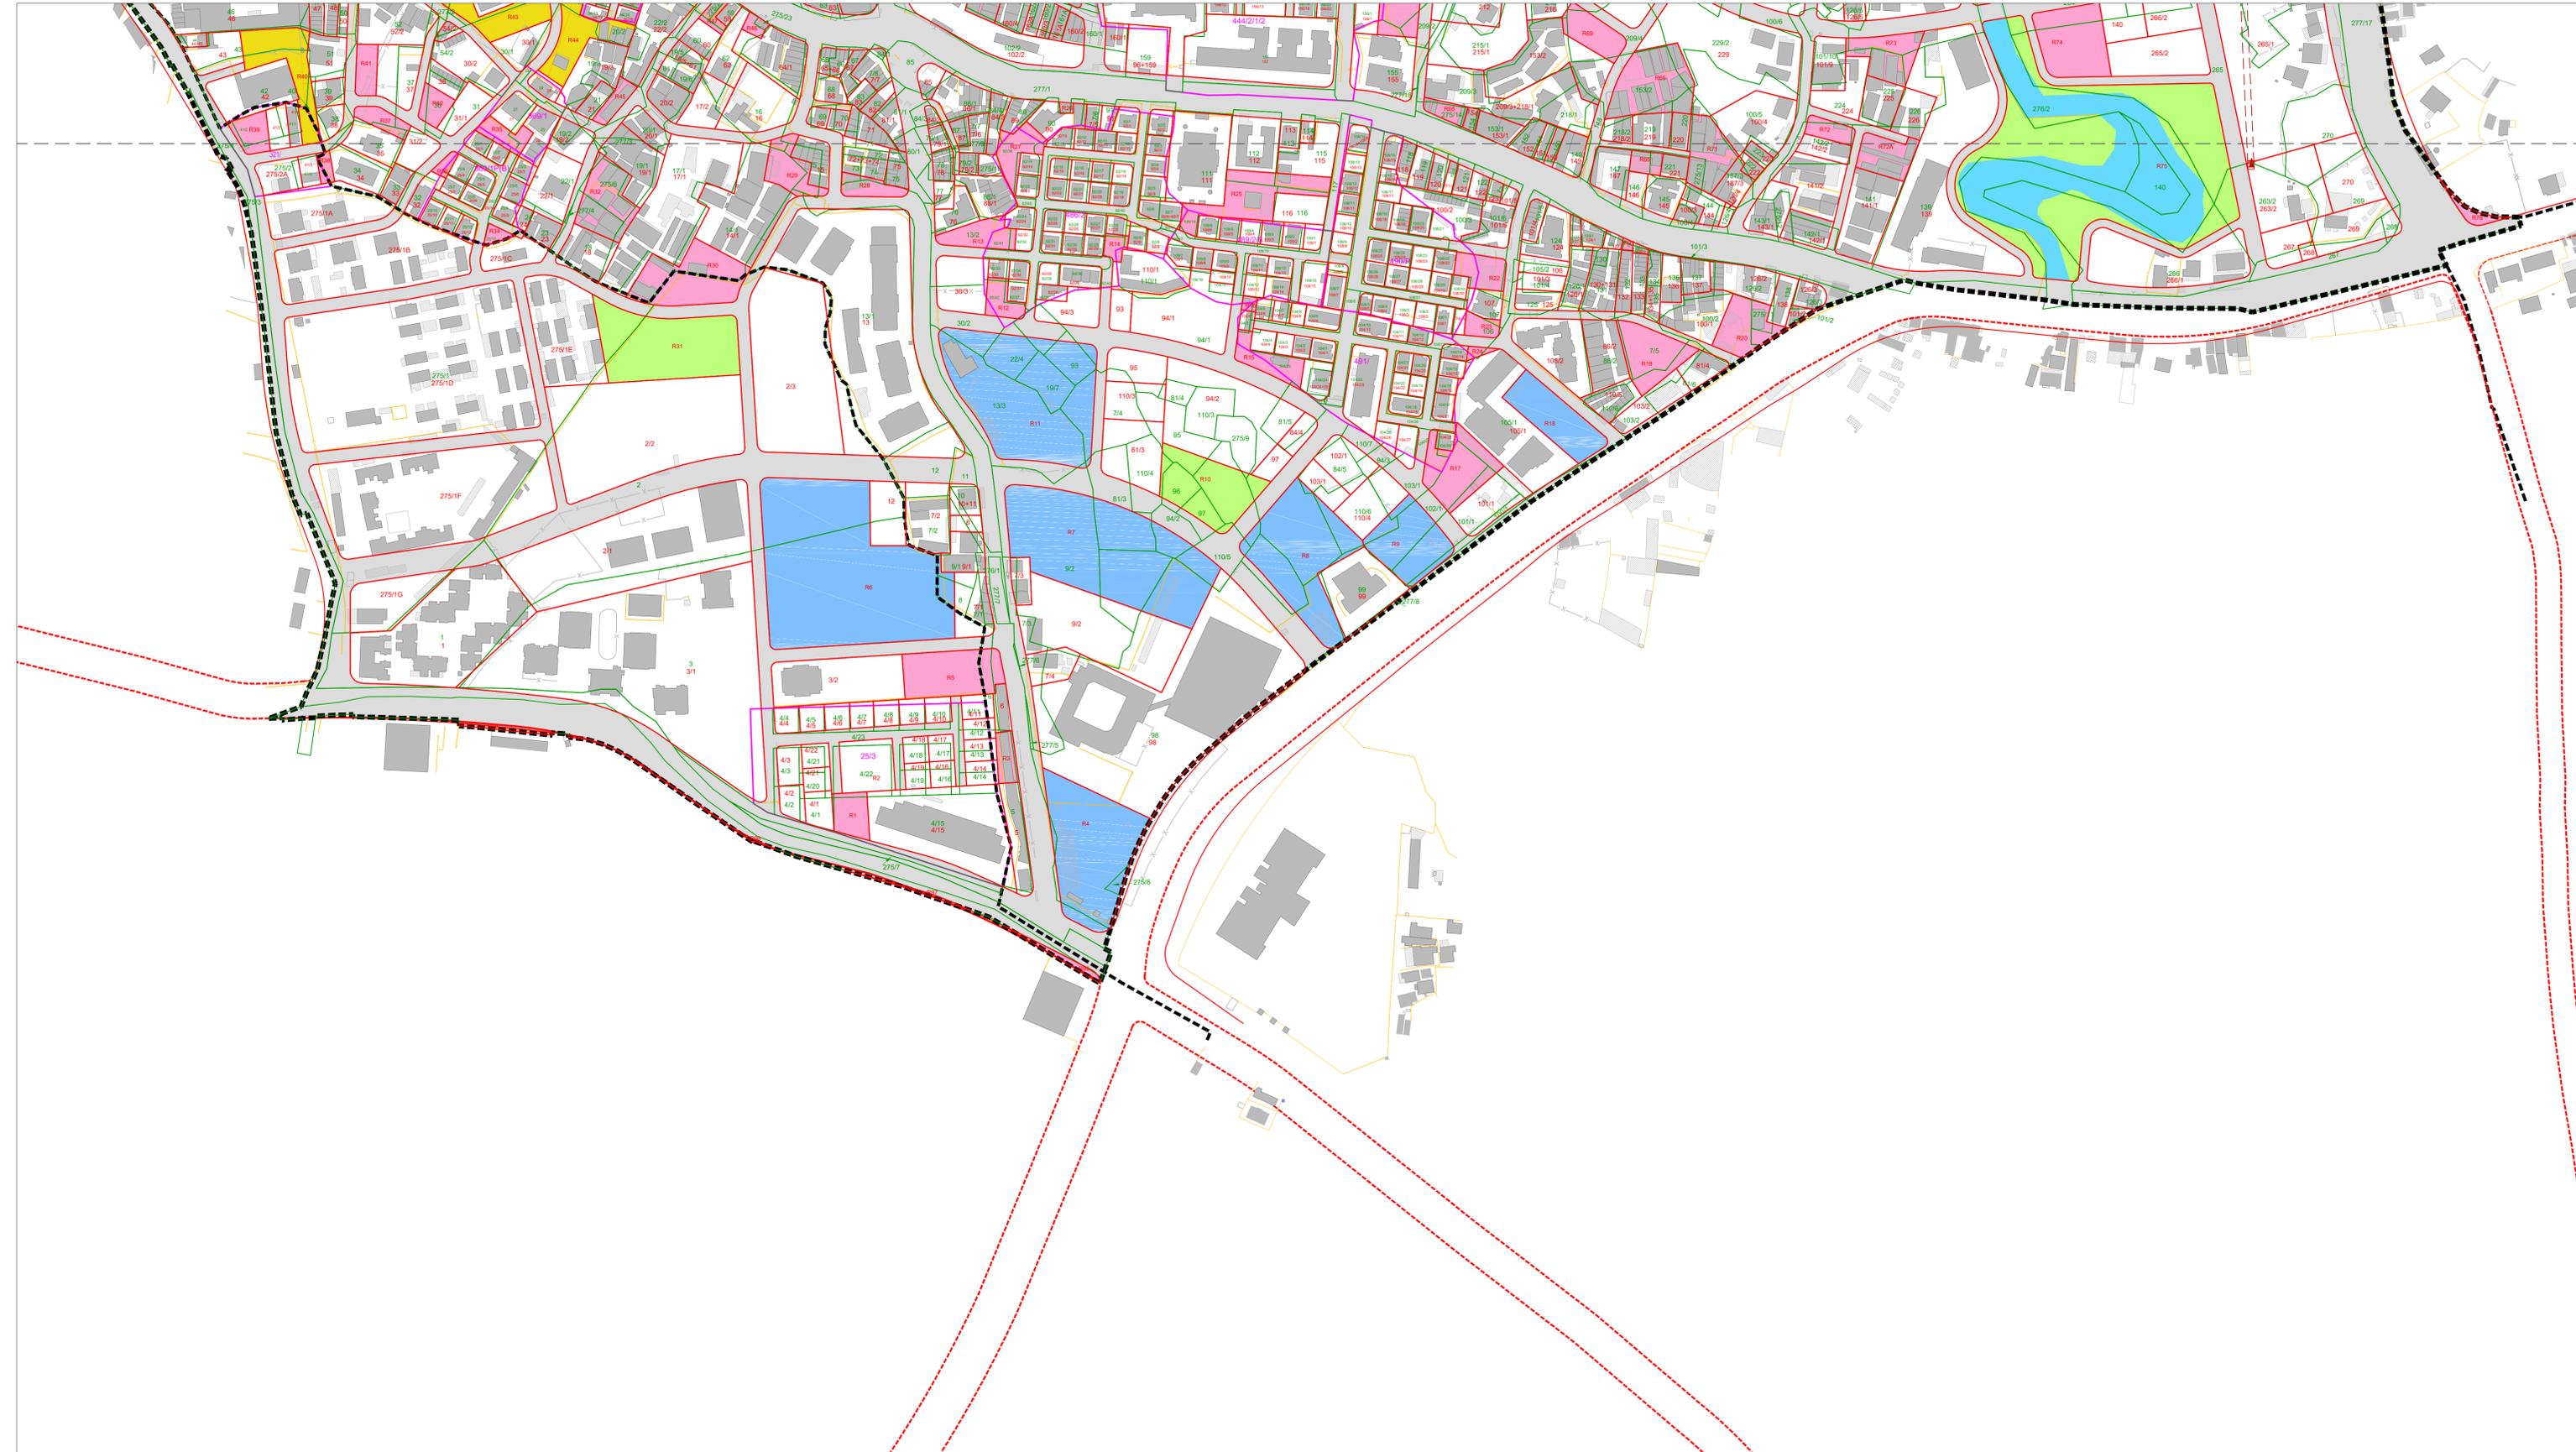


Legend			
	TPS Boundary		Final Plot Boundary
	Village Boundary		Final Plot Number
	Society Plot Boundary		Proposed TPS Road
	Original Plot Boundary		Land For Amenity
	Original plot Number		Land For Public housing
	Land For Sale		Green Space
	Building Footprint		Shed
	Fencing		Water Bodies
	High Tension Line		Compound Wall

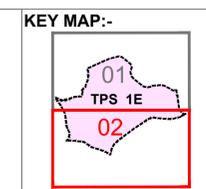

Map No. 03 Original Plot Final Plot Plan
Draft Town Planning Scheme No.1E, DNH

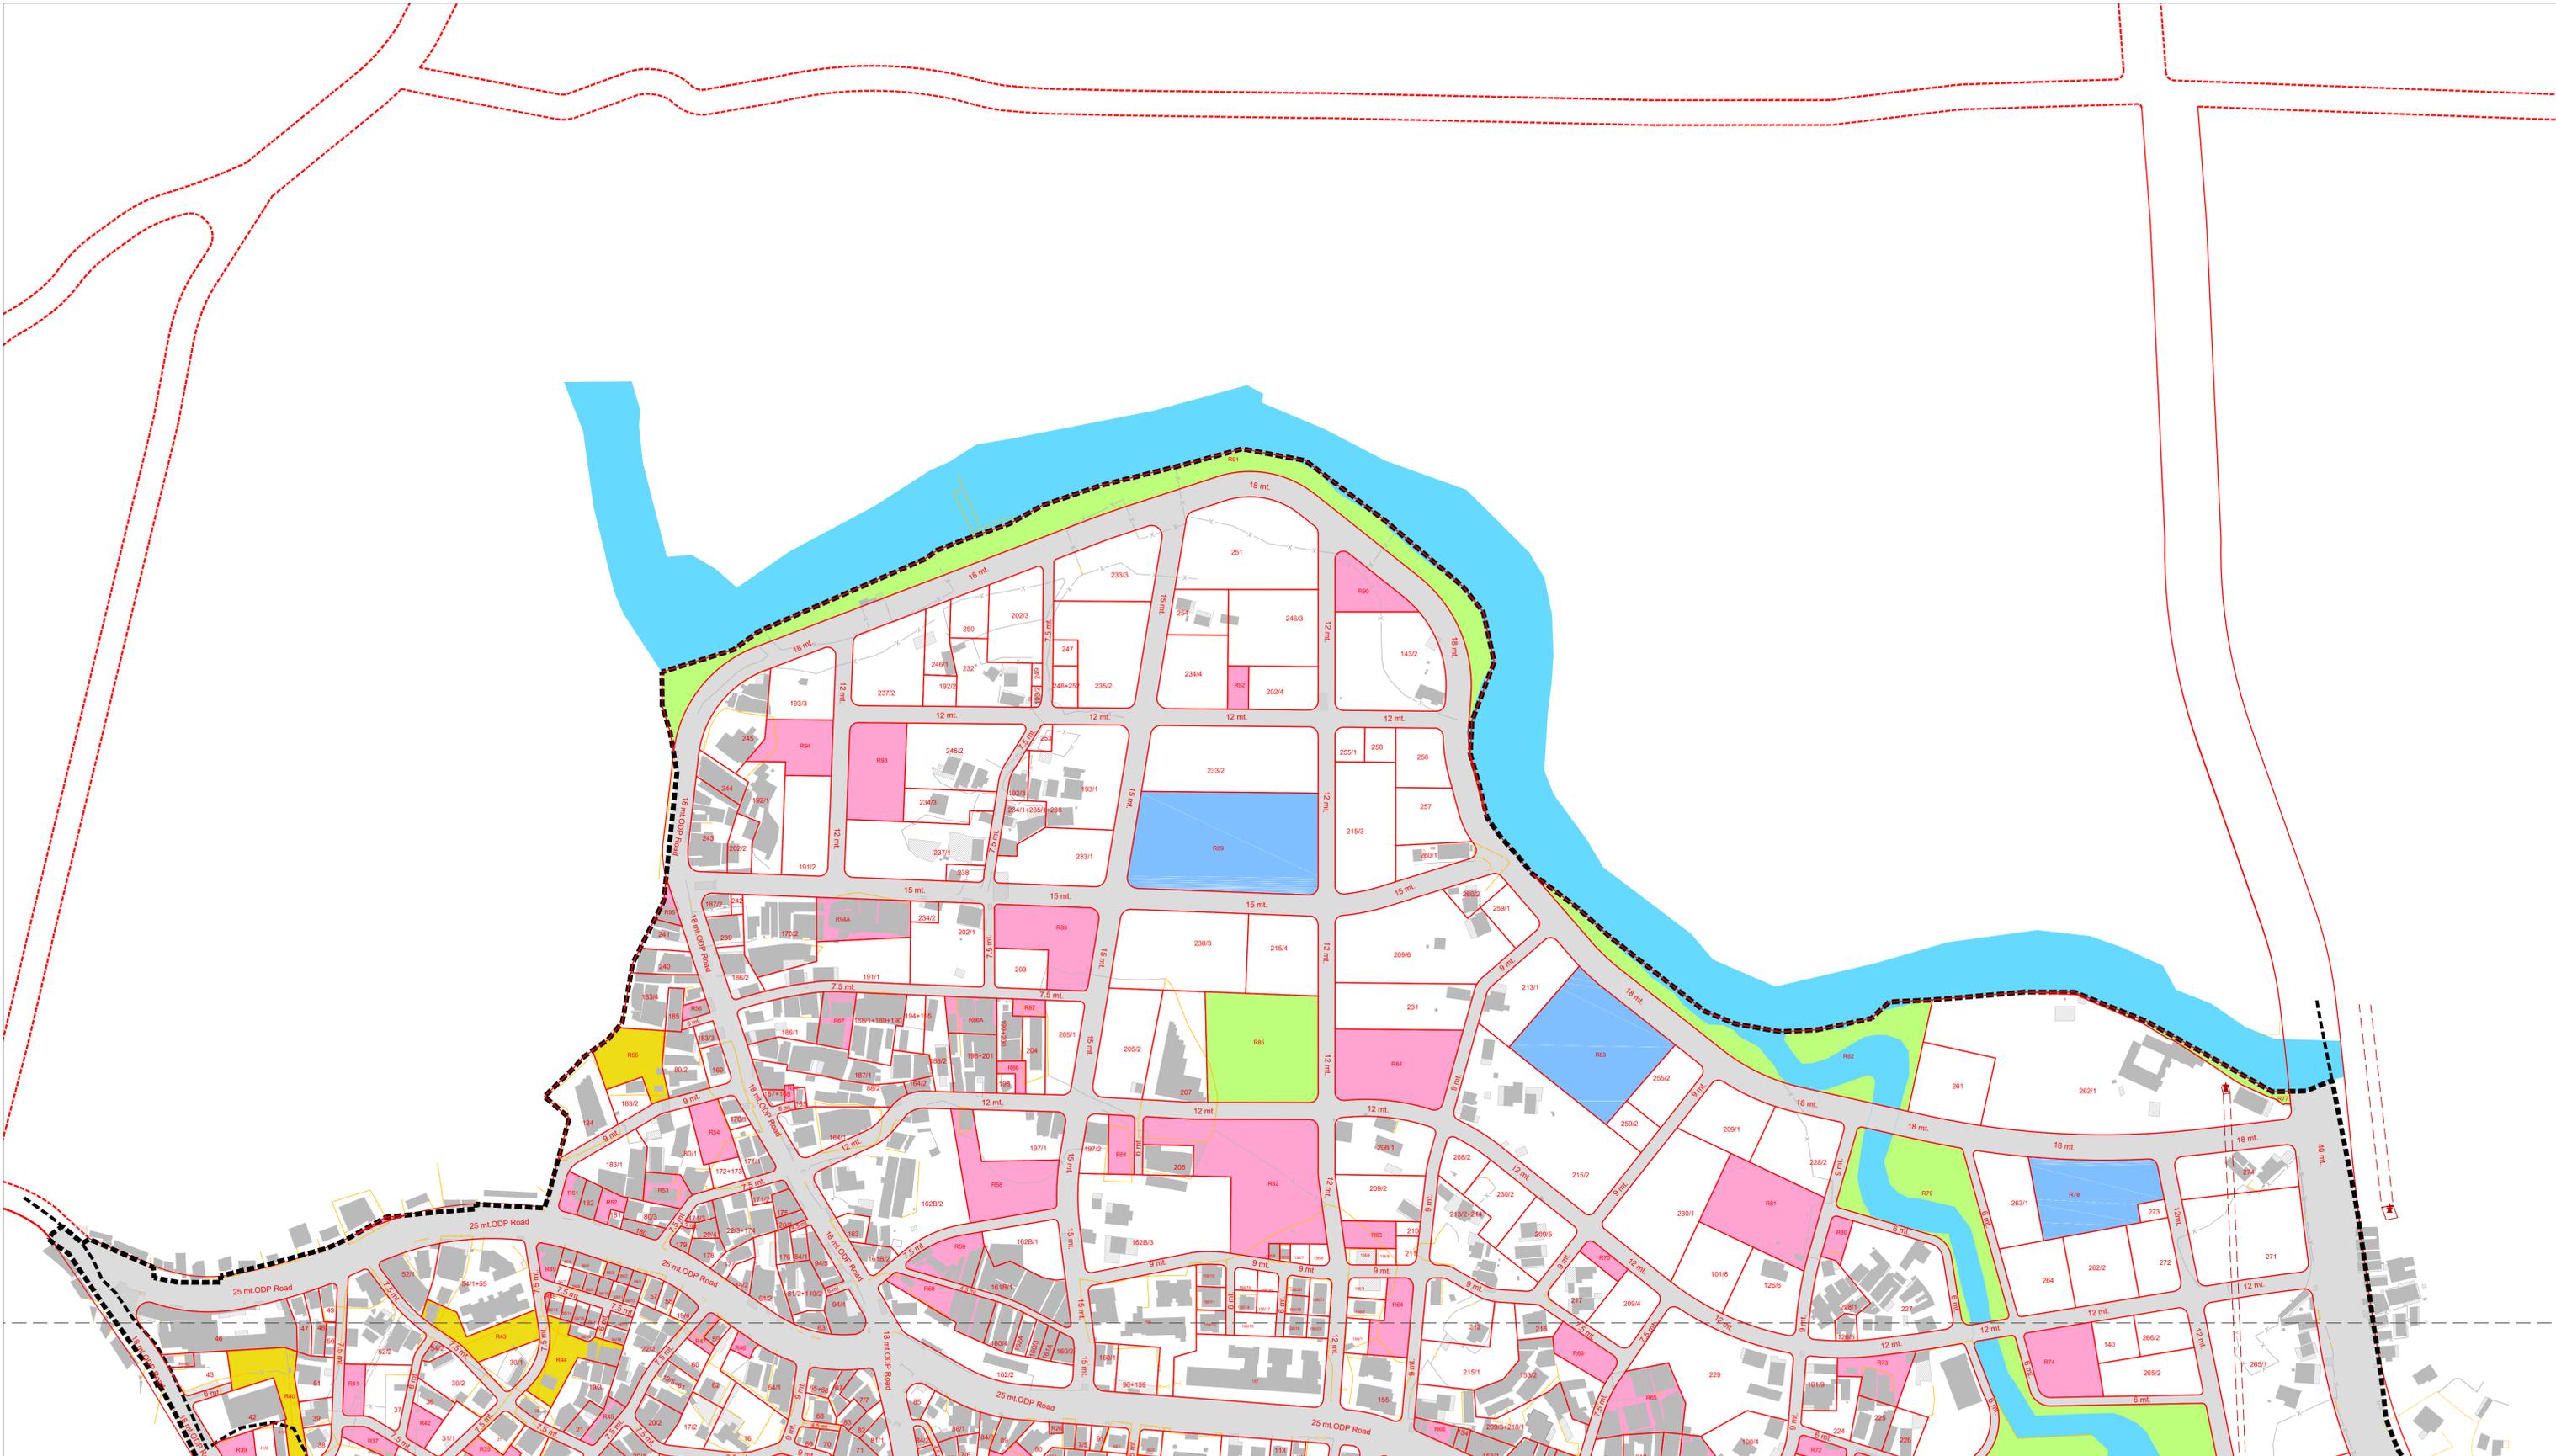

Legend			
	TPS Boundary		Shed
	Village Boundary		High Tension Line
	Final Plot Boundary		Water Bodies
	Final Plot Number		Compound Wall
	Proposed TPS Road		Fencing
	Land For Amenity		Shed
	Land For Public housing		High Tension Line
	Land For Sale		Water Bodies
	Green Space		Compound Wall
	Building Footprint		Fencing

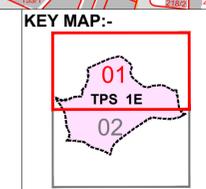


Map No. 04 Final Plot Plan

Draft Town Planning Scheme No.1E, DNH


Publication u/s- 59 of DNH, Daman and Diu Town and Country Planning Act, 1974



 Scale :- 1 : 2,000

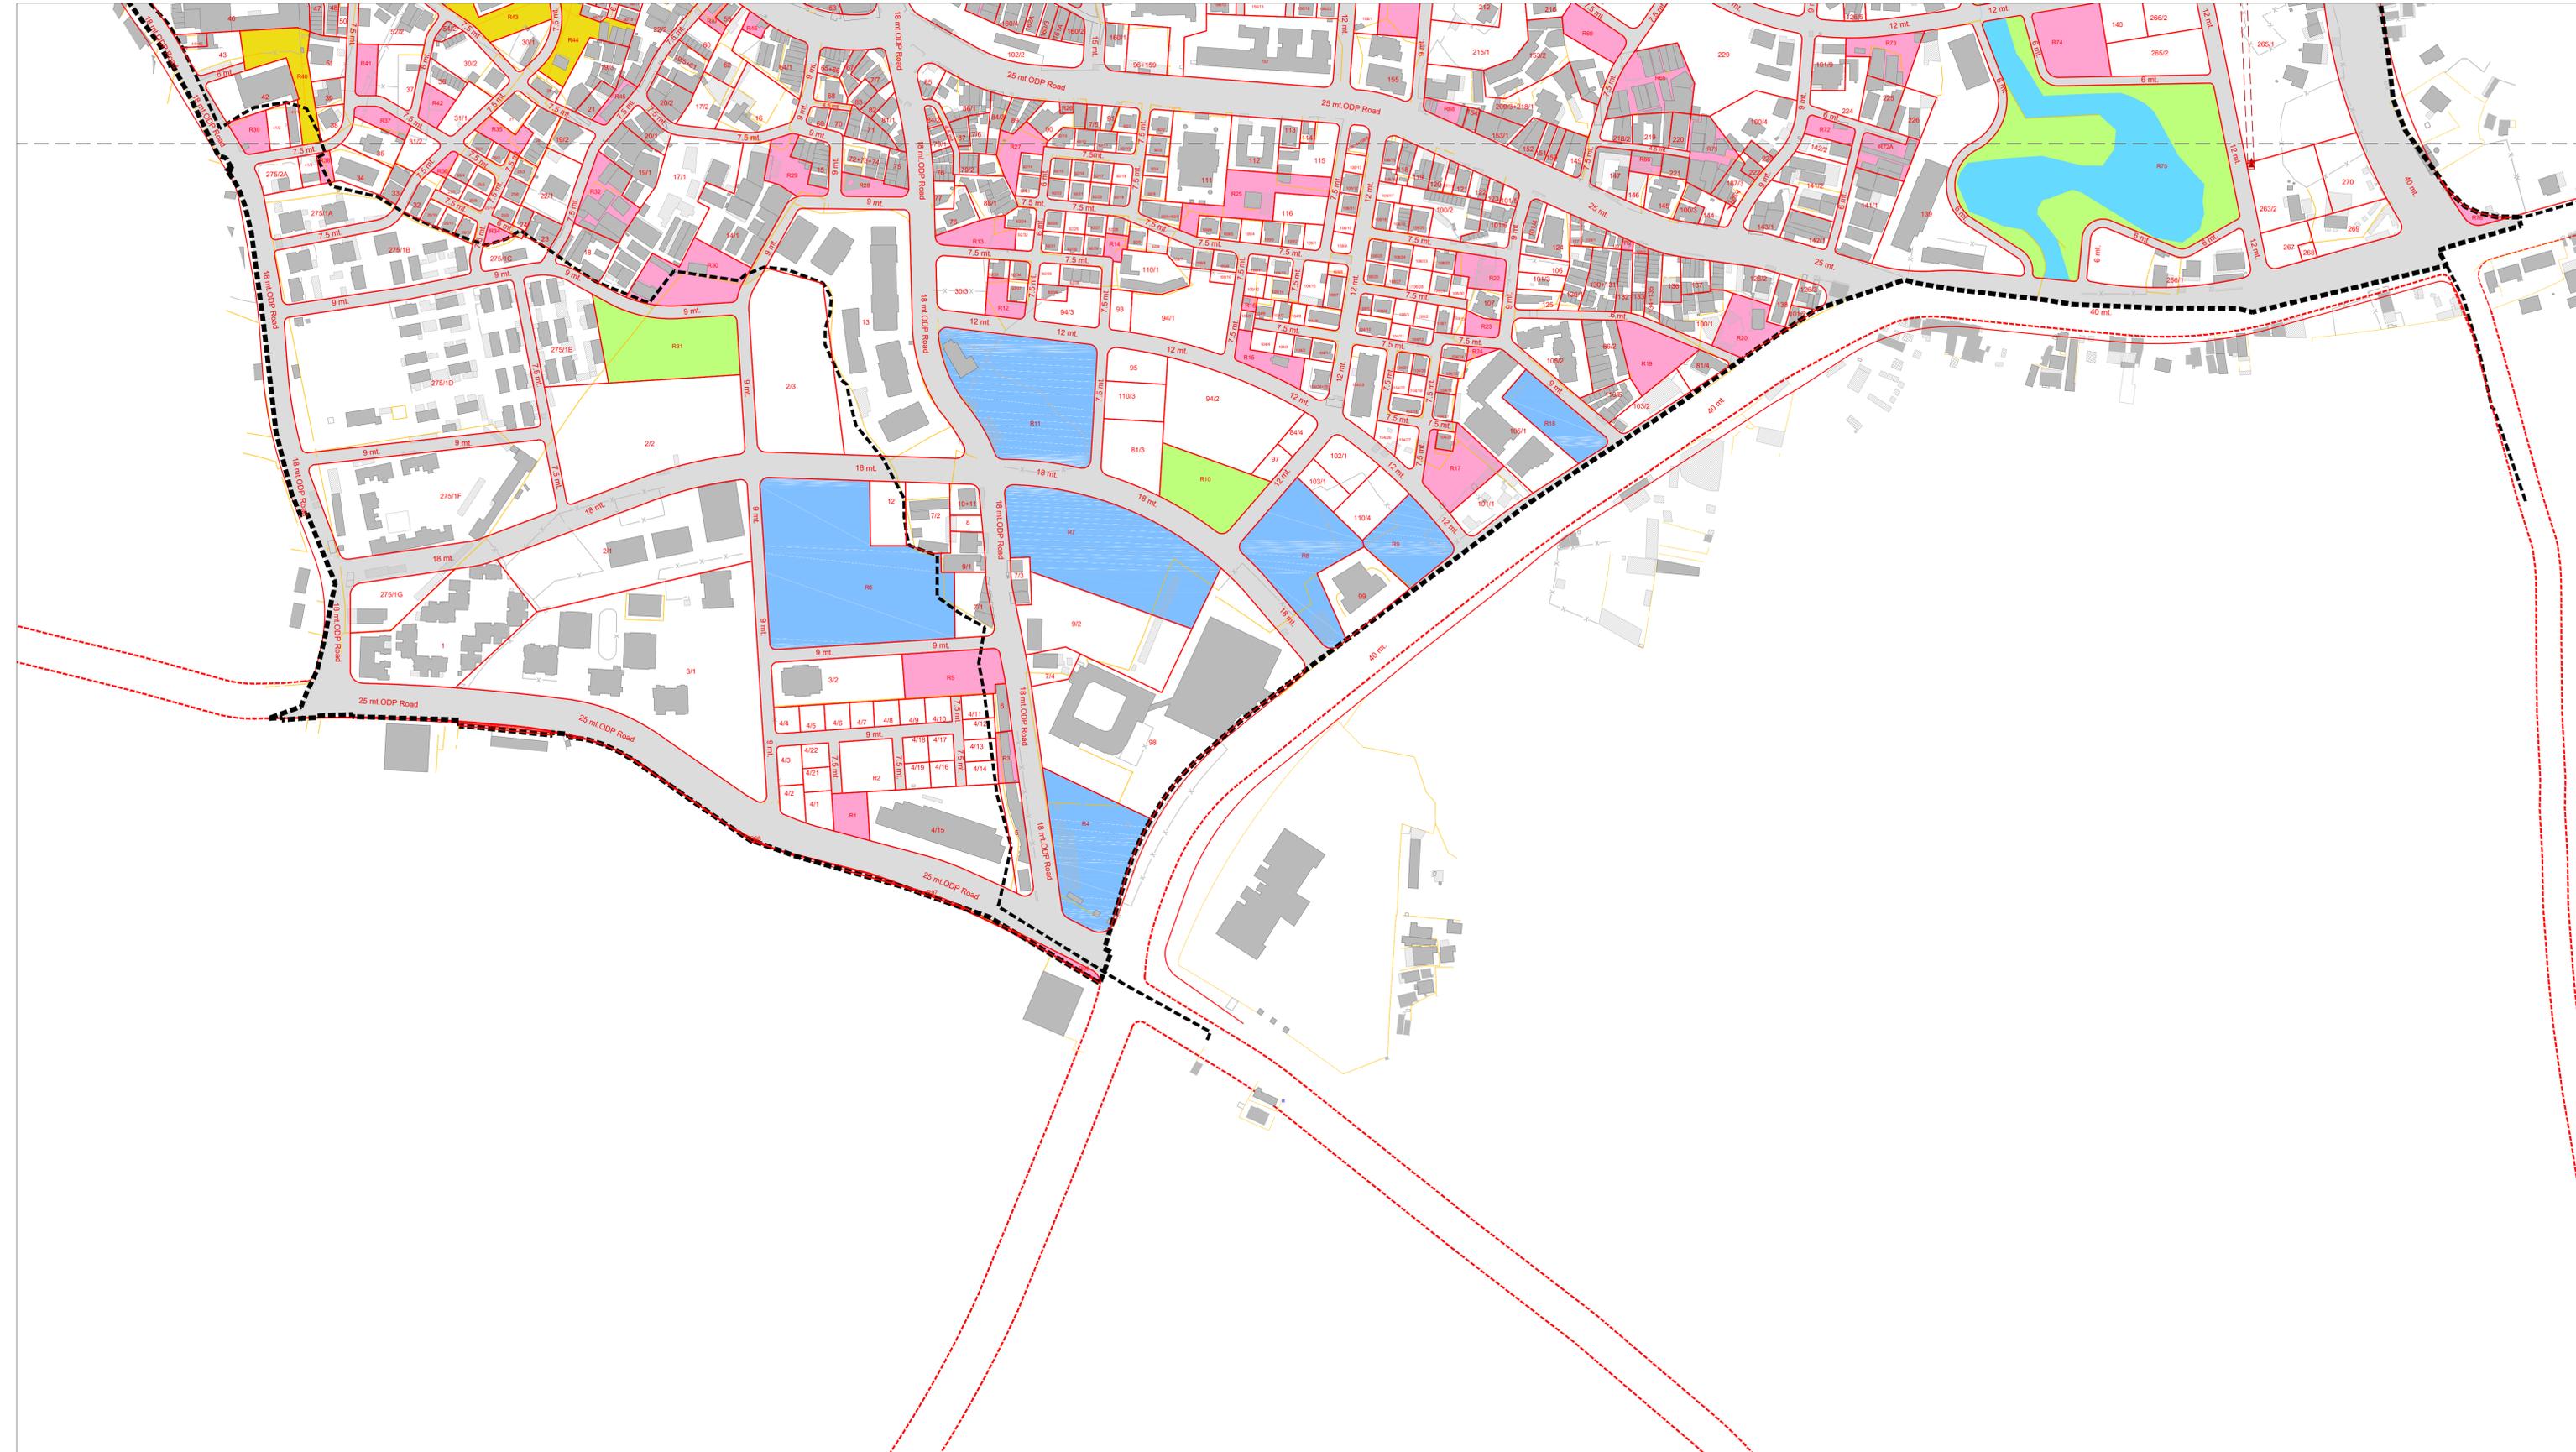

Legend					
	TPS Boundary		Land For Amenity		Shed
	Village Boundary		Land For Public housing		High Tension Line
	Final Plot Boundary		Land For Sale		Water Bodies
	Final Plot Number		Green Space		Compound Wall
	Proposed TPS Road		Building Footprint		Fencing

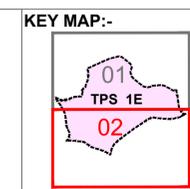

Map No. 04 Final Plot Plan

Draft Town Planning Scheme No.1E, DNH

Publication u/s- 59 of DNH, Daman and Diu Town and Country Planning Act, 1974



Scale :- 1 : 2,000

